
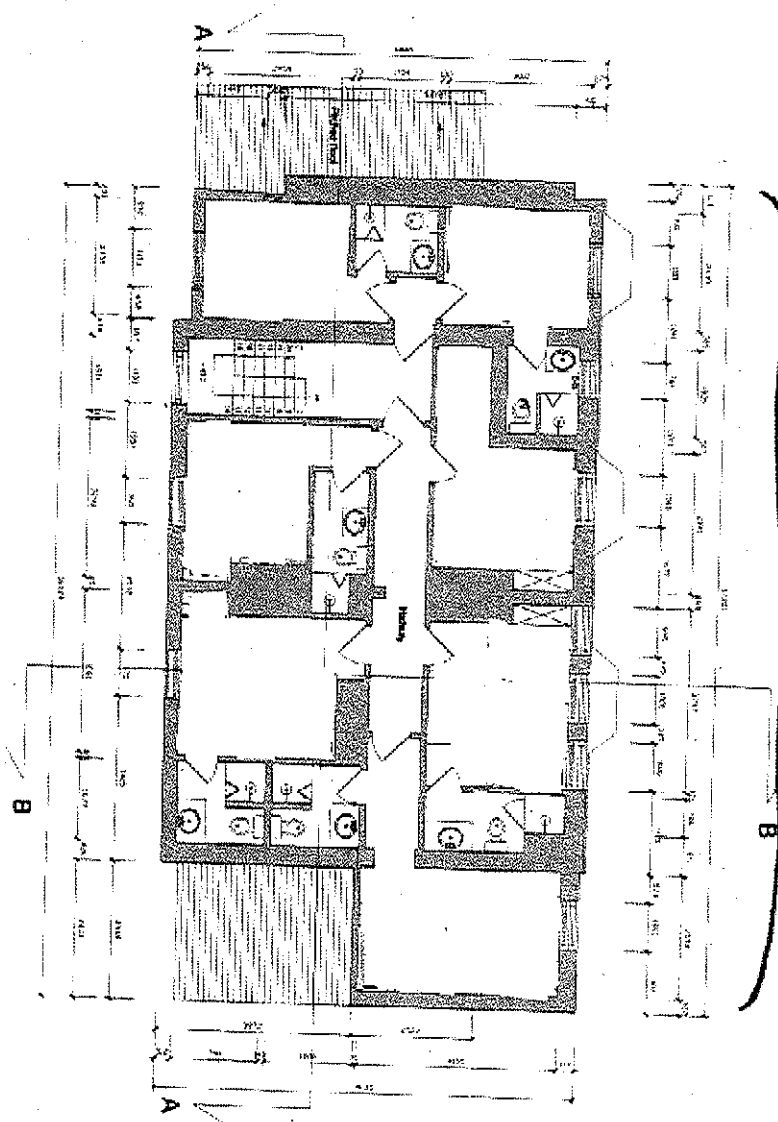


AREA WHERE EATING OF HOT & COLD FOOD IS ALLOWED

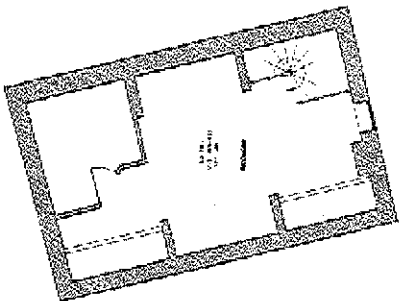


FIRST FLOOR

PROPOSED FIRST FLOOR PLAN
SCALE: 1/8" = 1'-0"
NOTES


	PROJECT NO. _____ DRAWING NO. _____ DATE _____	PREPARED BY _____ CHECKED BY _____ APPROVED BY _____	PROJECT TITLE _____ _____ _____
	DRAWN BY _____ SCALE _____ SHEET NO. _____ OF _____		

AREA ALLOCATED FOR:
 BUYING & DRINKING OF ALCOHOL,
 BUYING & EATING OF HOT & COLD FOOD

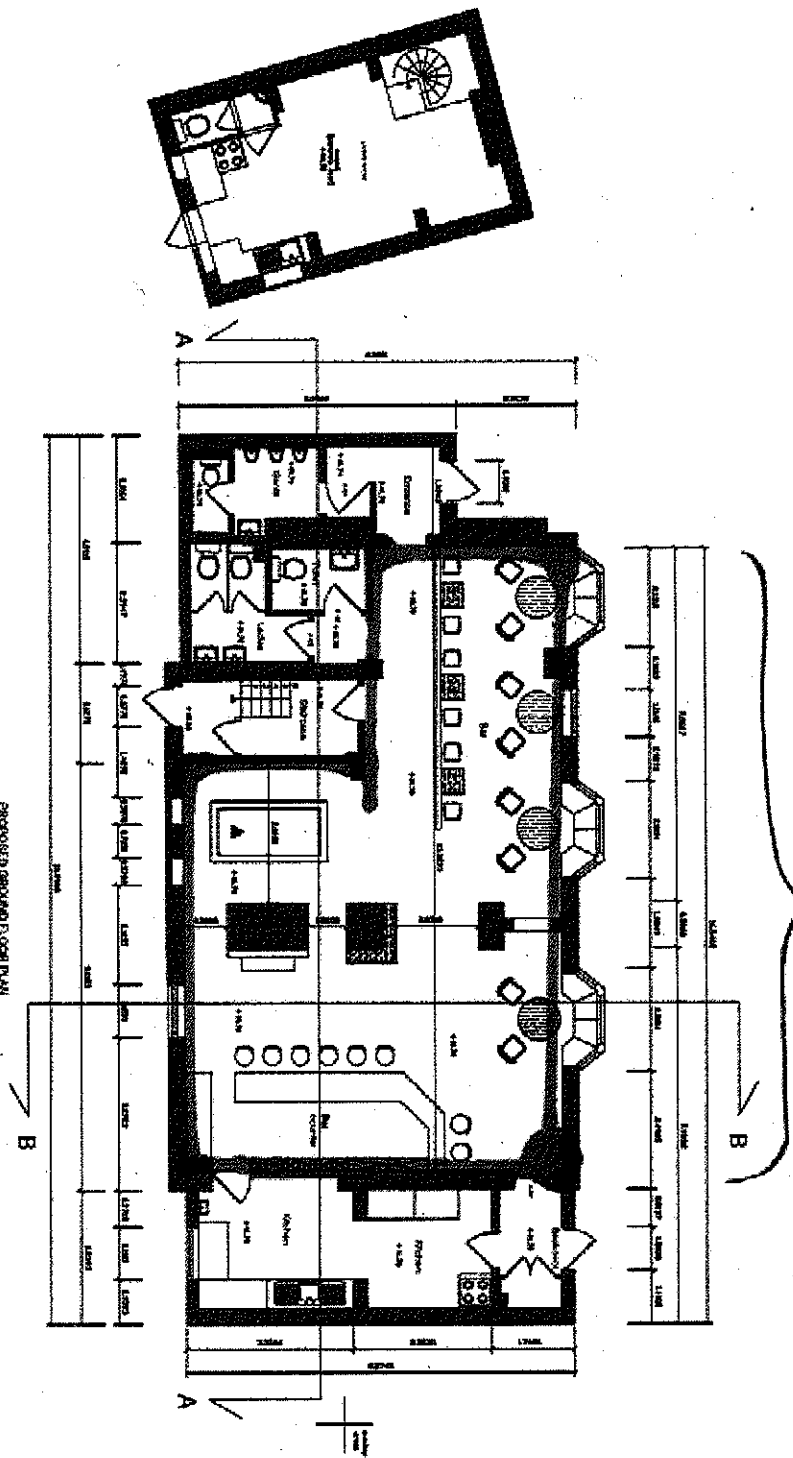

PROPOSED GROUND FLOOR PLAN

GROUND FLOOR

		ARCHITECTURAL FIRM 1234 Main Street City, State, Zip
PROJECT NO. 12345	DATE 12/31/2023	SCALE 1/8" = 1'-0"
DRAWN BY J. Doe	CHECKED BY A. Smith	PROJECT NAME ABC Building
SHEET NO. 101	TOTAL SHEETS 105	PROJECT LOCATION 5678 Road, City, State