


Appendix 3

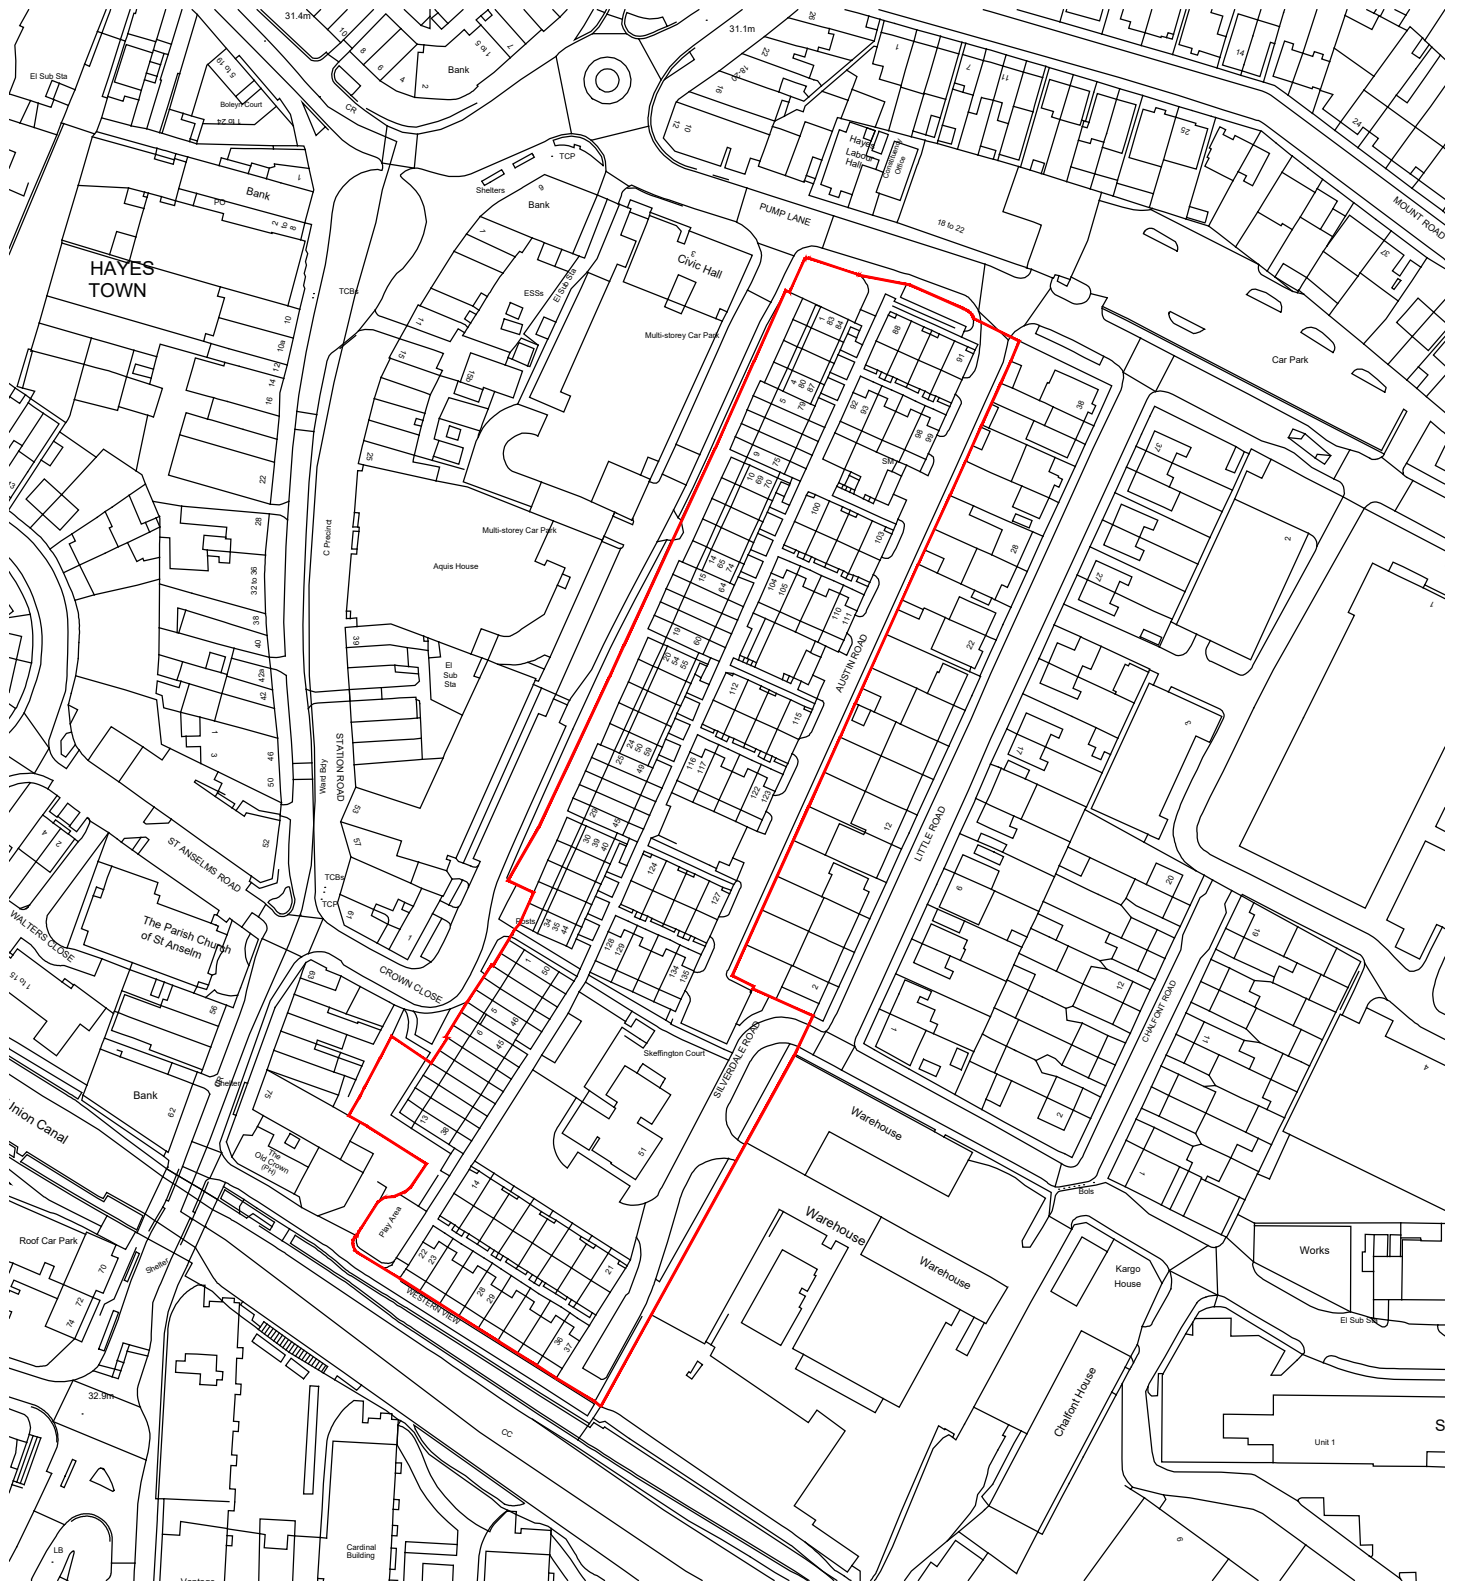

N

 Austin Road
 Existing Site Plan

05.10.20	For information	PW
rev	date	description
		drawn
		audited
		drawing status

SKETCH

Dispeker Wharf
 38 Graham Street
 London N1 8JX
 020 7336 7777
forename.surname@pte.co.uk
 @ptearchitects
 www.pollardthomasedwards.co.uk

**Pollard
 Thomas
 Edwards**

project	job no	drawn	audited	scale	date
Austin Road Hayes, Hillingdon	19-100	PW	-	1:2000@A4	Oct '20
drawing title	drawing number				revision
Existing Site Plan	100_SK_018				-