


Appendix 4

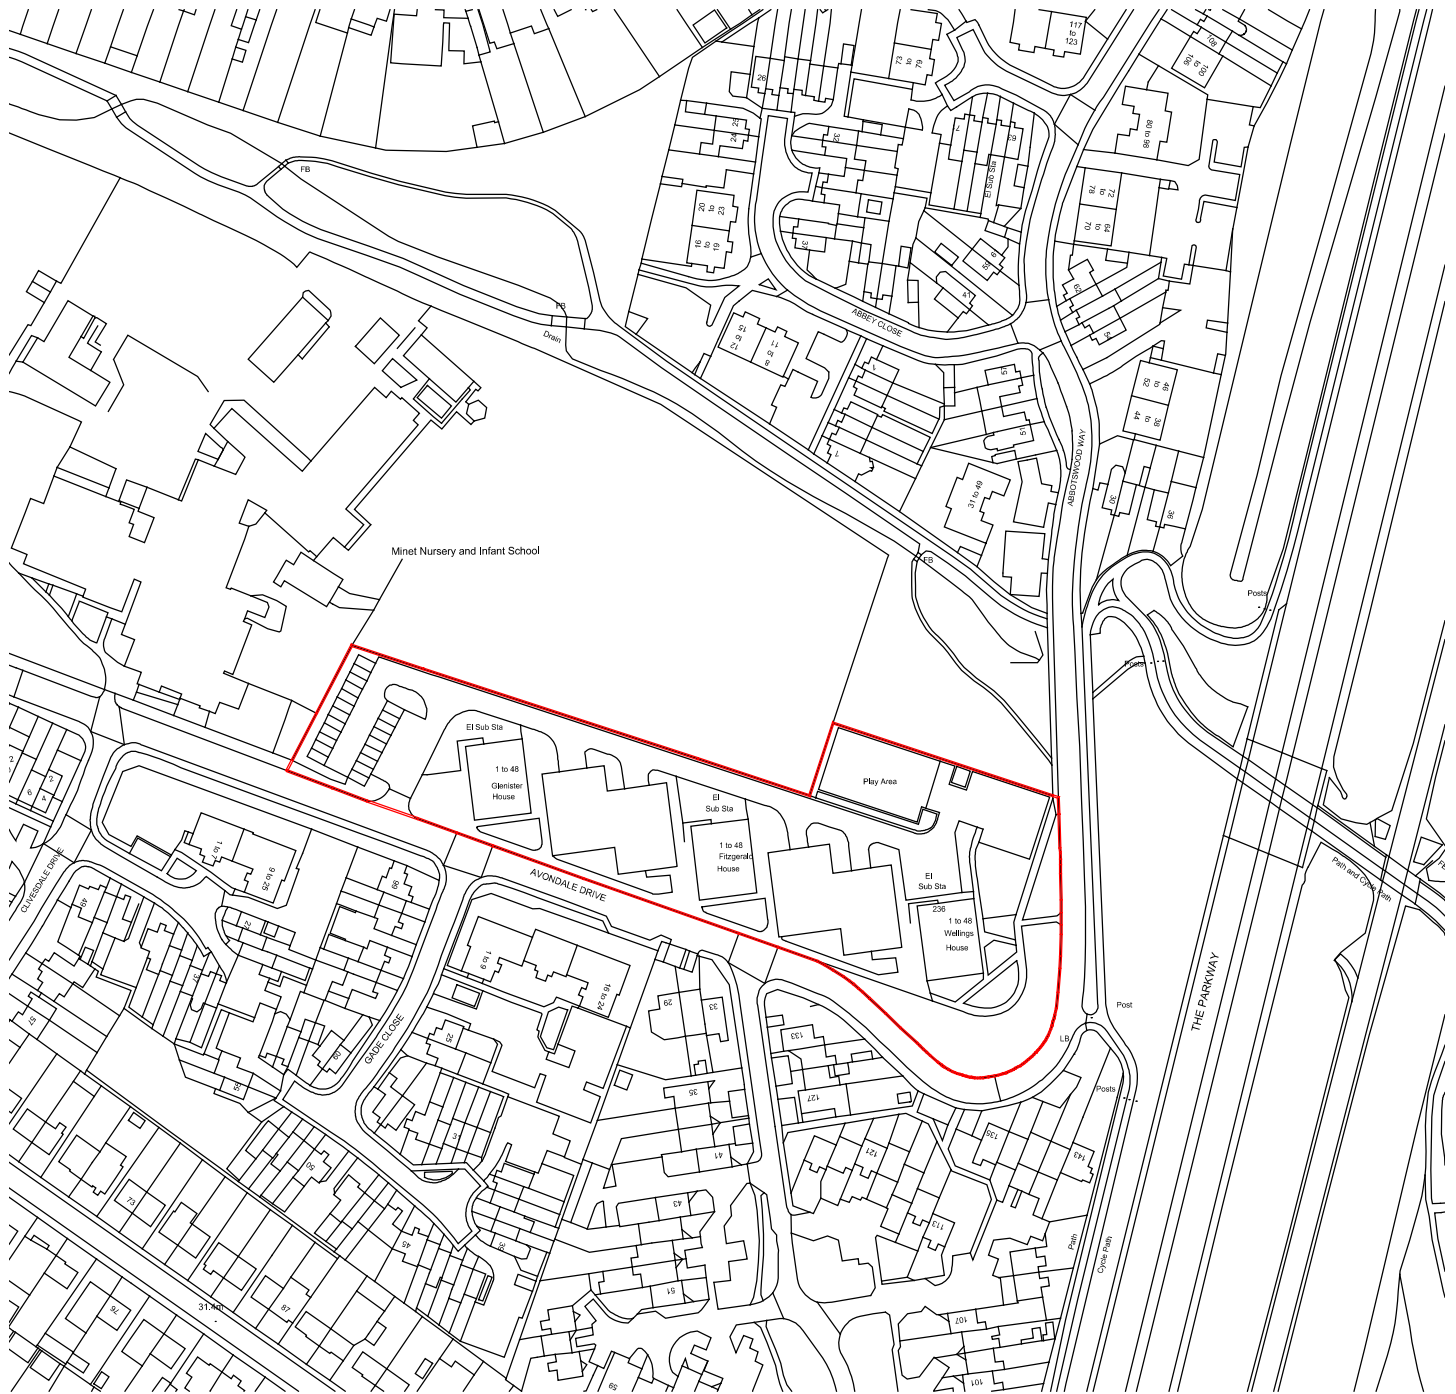

N

 Avondale Drive
 Existing Site Plan

- 05.10.20 For information PW -
 rev date description draw audited

drawing status

SKETCH

Deepest Wharf
 38 Graham Street
 London N1 8JX
 020 7336 7777
 town@pollardthomasedwards.co.uk
 @ptarchitects
 www.pollardthomasedwards.co.uk

**Pollard
 Thomas
 Edwards**

project: Avondale Drive
 Hayes, Hillingdon
 drawing title: Existing Site Plan
 job no: 19-100
 draw: PW
 audited: -
 scale: 1:2000@A4
 date: Oct '20

drawing number: 100_SK_019
 revision: -