



# Appendix 4

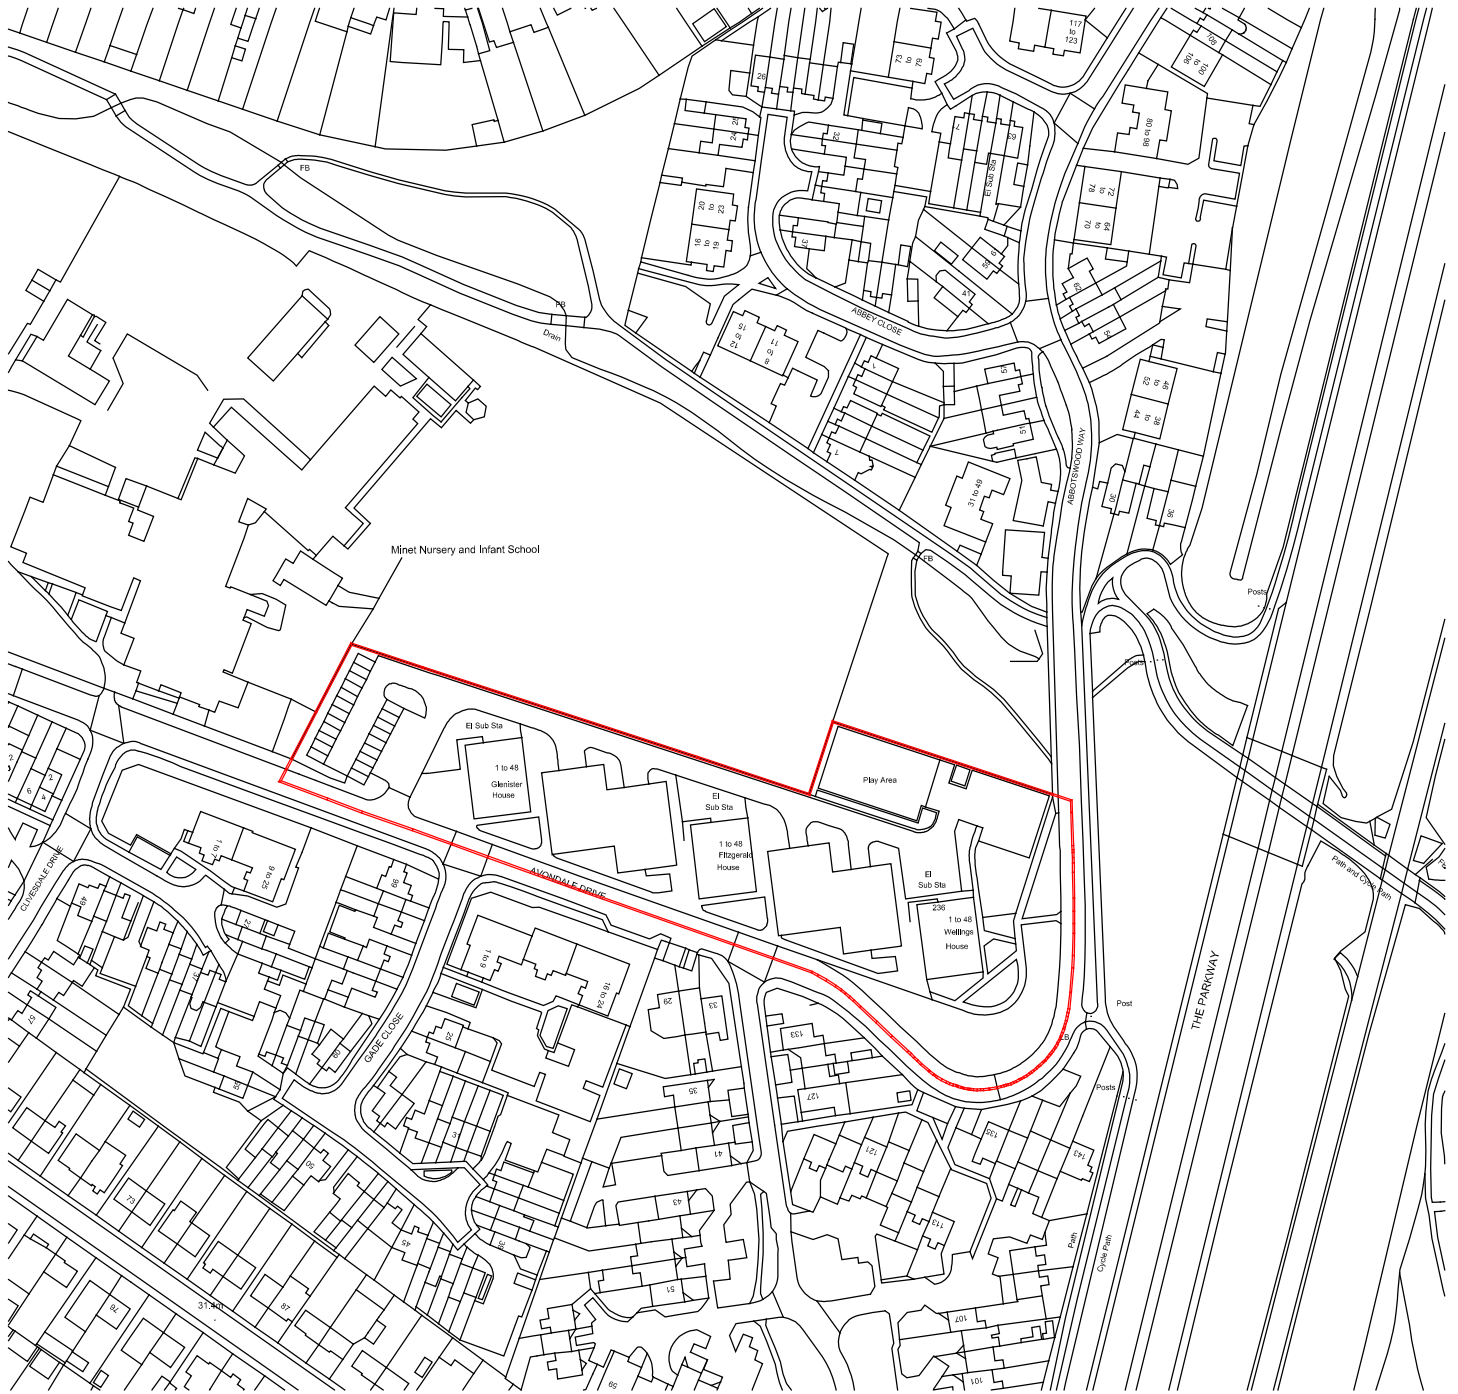

N  
  
 Avondale Drive  
 Existing Site Plan

P01	01.06.21	For Information	GP	LB
-	05.10.20	For Information	PW	-
rev	date	description	drawn	audited
drawing status				

**SKETCH**

Diespiker Wharf  
 38 Graham Street  
 London N1 8JX  
 020 7336 7777  
 forename.surname@ptea.co.uk  
 @plearchitects  
 www.pollardthomasedwards.co.uk

**Pollard  
 Thomas  
 Edwards**

project	job no	drawn	audited	scale	date
Avondale Drive Hayes, Hillingdon	19-100	PW	-	1:2000@A4	Oct '20
drawing title	drawing number	revision			
<b>Existing Site Plan</b>	<b>100_SK_019</b>	<b>P01</b>			