

NOTES




Do not scale to ascertain dimensions.

Figured dimensions and levels should be verified by the Contractor on site before construction.


Copyright for all designs and drawings in whole or in part shall remain with the company in accordance with The Copyright Act.

- SD SMOKE DETECTOR
- HD HEAT DETECTOR
- EL EMERGENCY LIGHT

Appendix 2

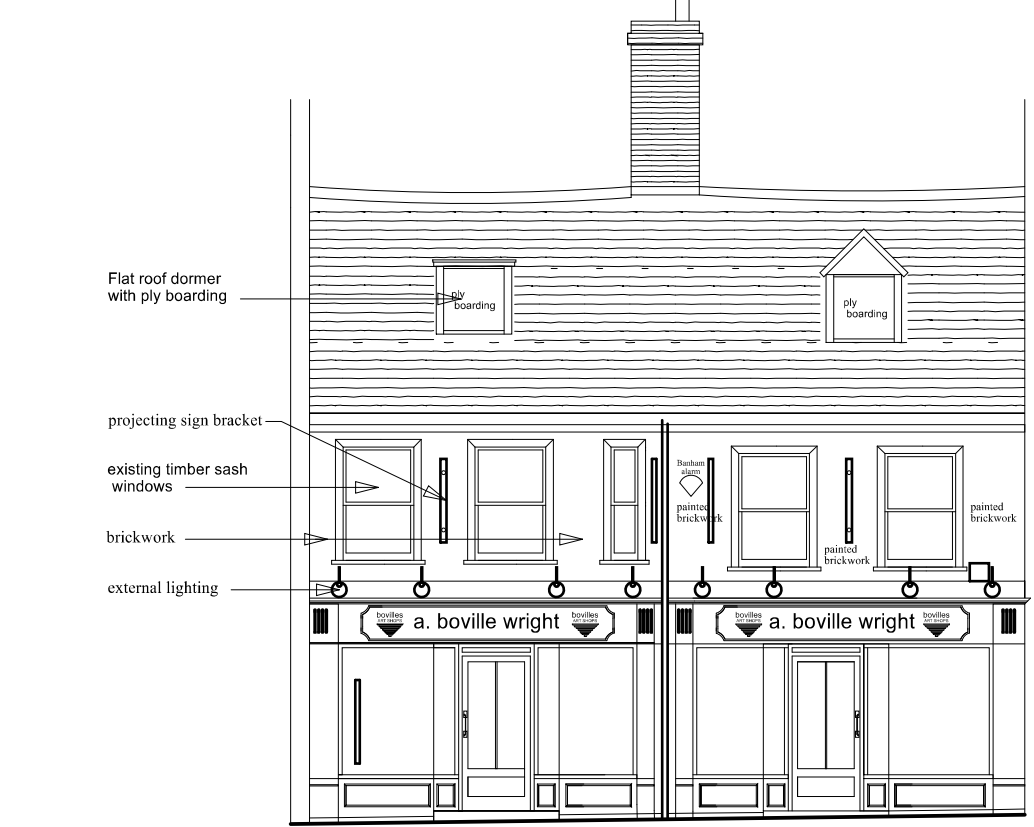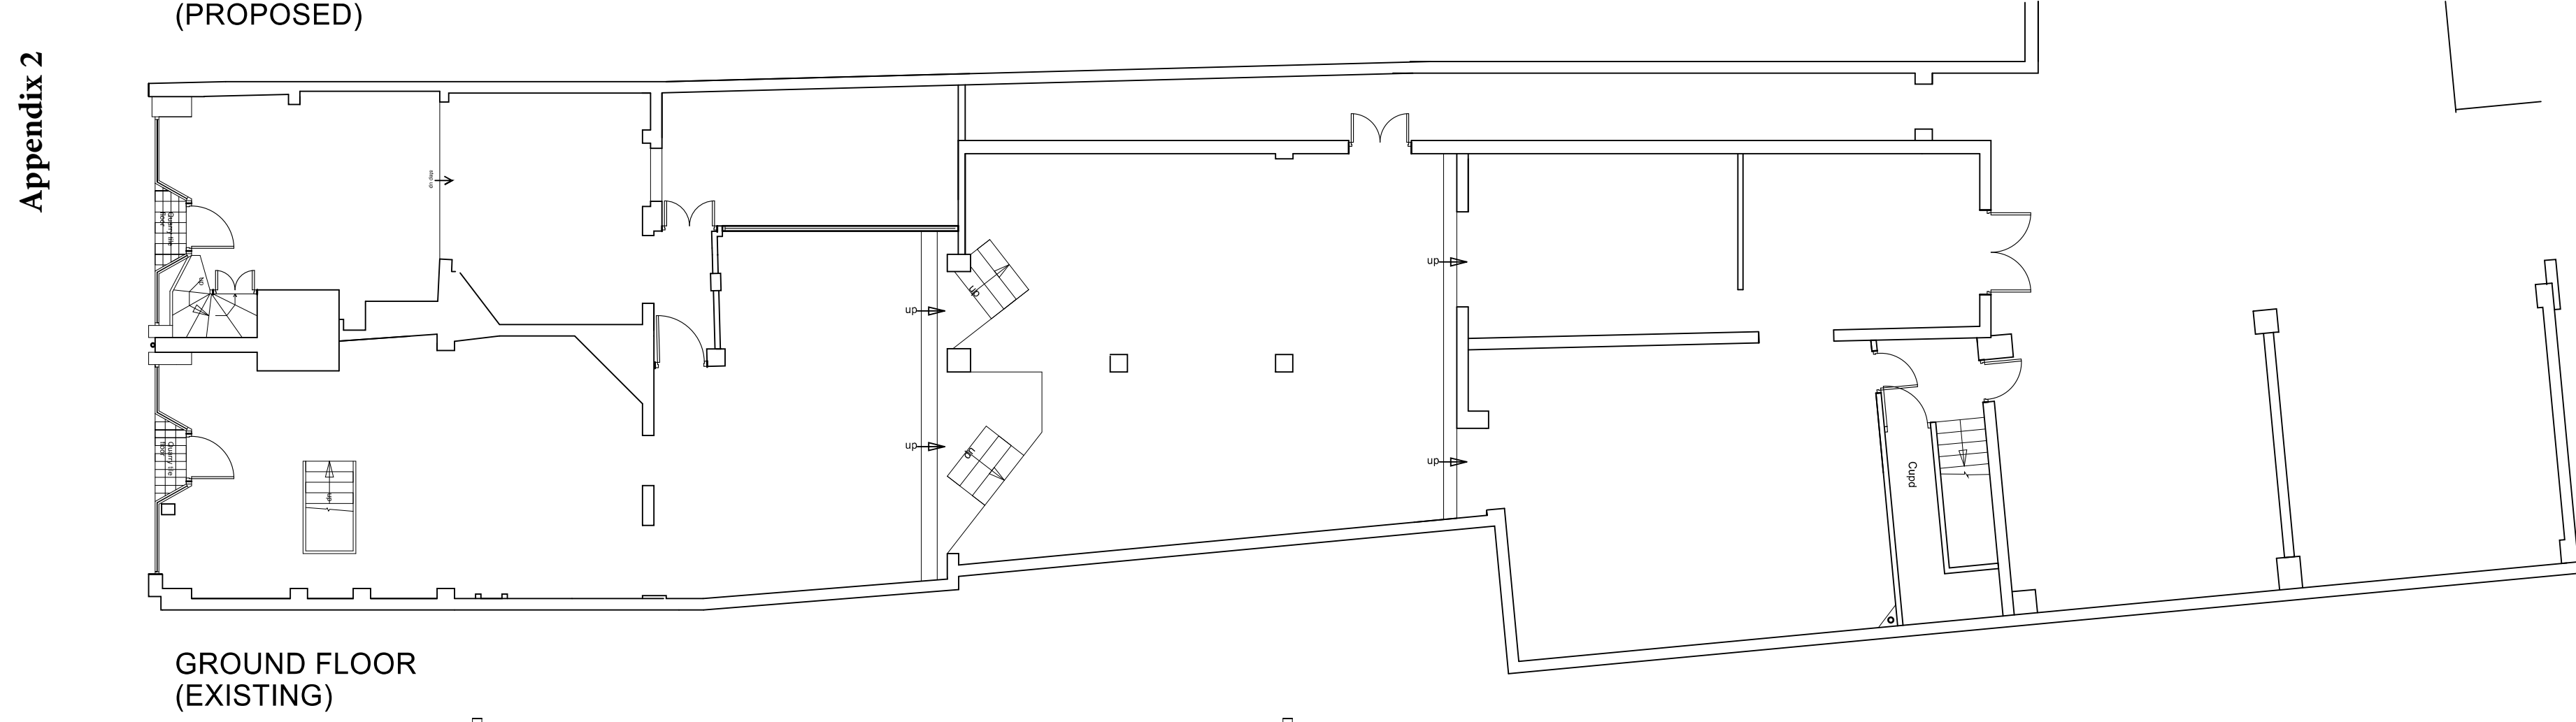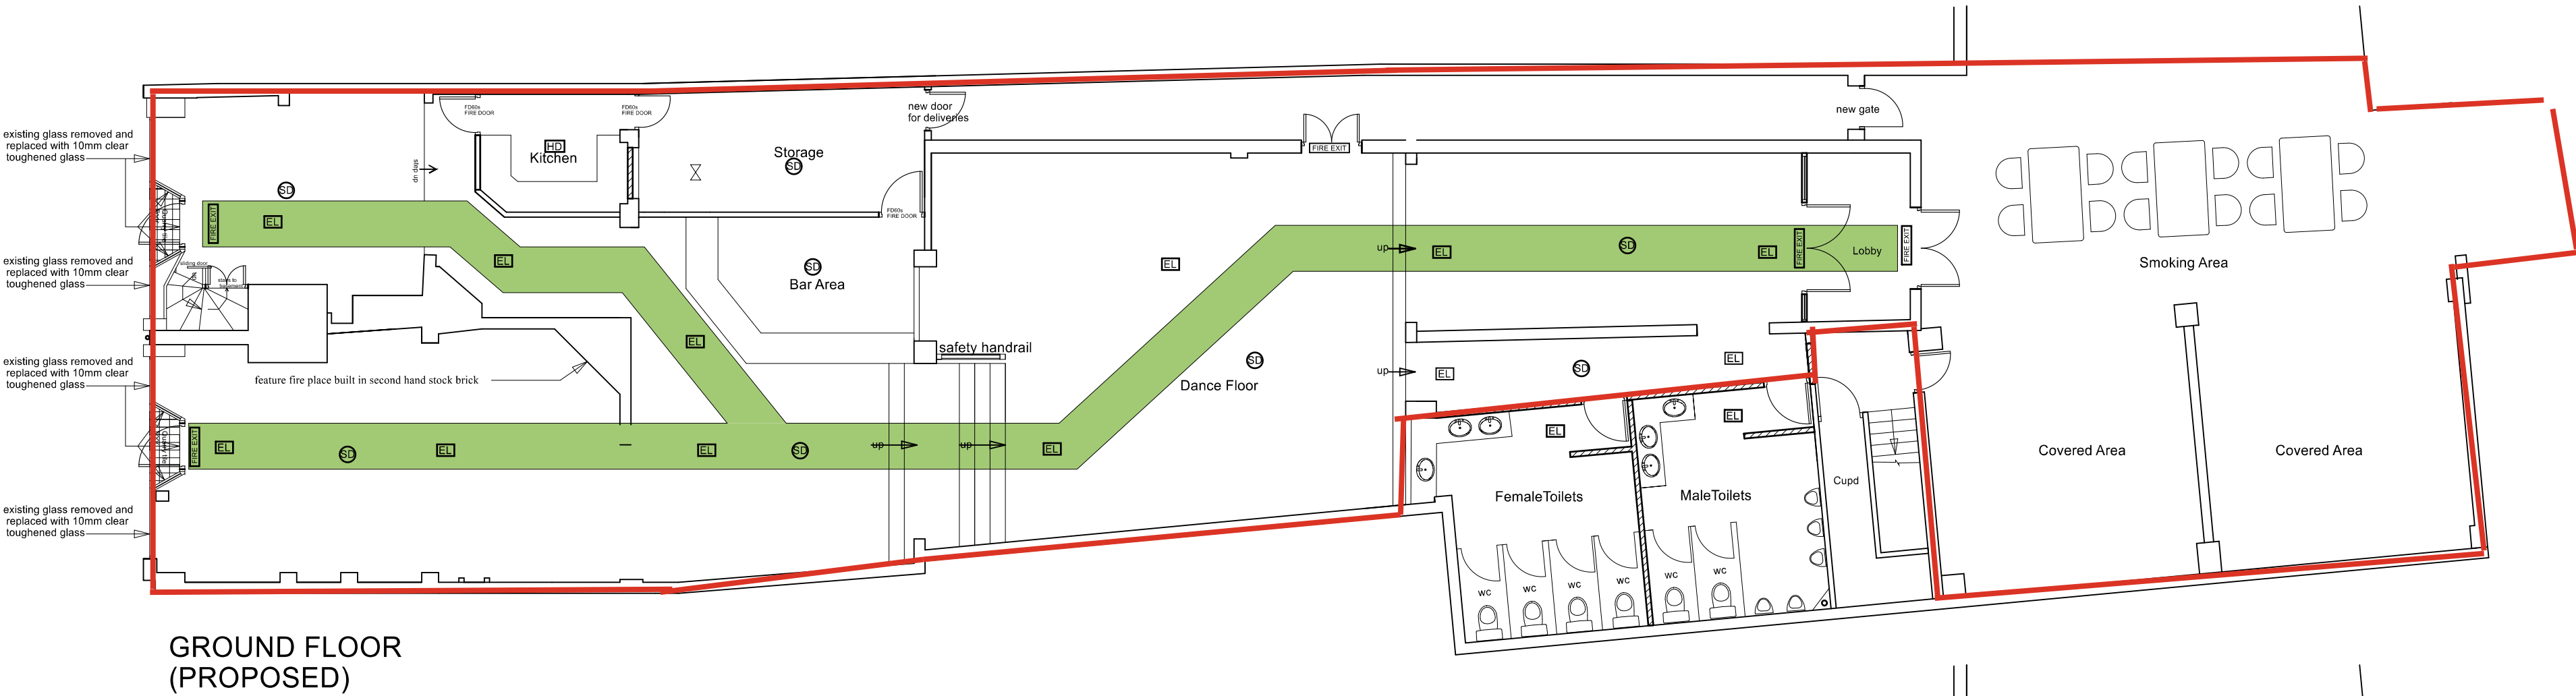

FRONT ELEVATION (EXISTING)

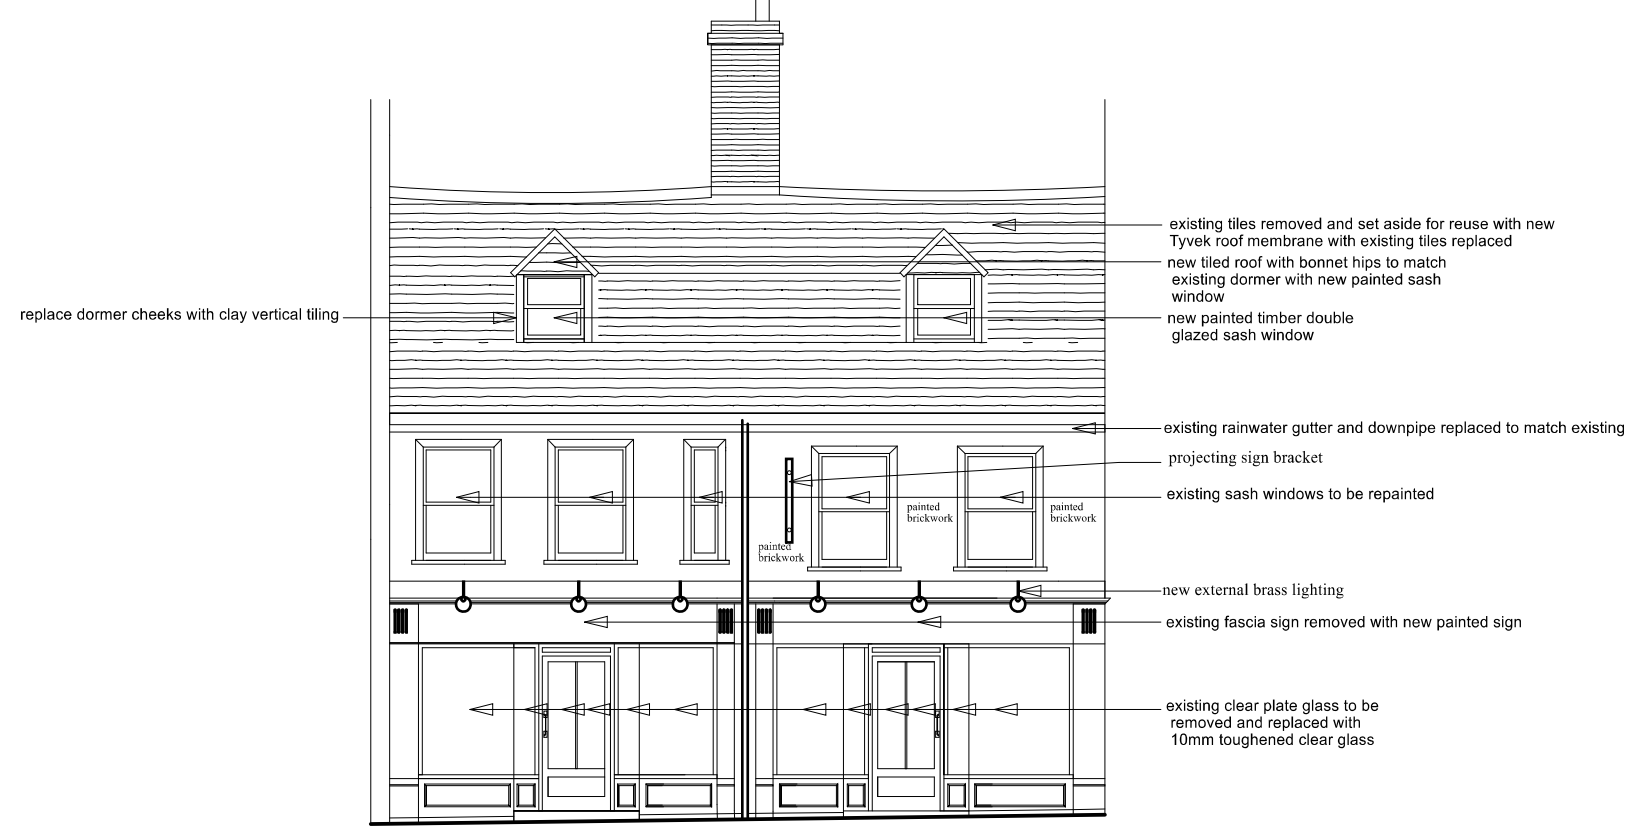

FRONT ELEVATION (PROPOSED)

PRELIMINARY			
B	JUN25	FIRE EXIT DOORS ADDED	
A	MAR25	alterations added / existing walls removed / notes added and notes added to front roof elevation	
REV	DATE	DESCRIPTION	

©COPYRIGHT

Drawing Office Associates Ltd

CLAYDON HOUSE
1 EDISON ROAD
AYLESBURY
BUCKS
HP19 8TE
TEL: 01296 431374

CLIENT
Mr M Fox
Mr E Sahin
PROJECT
127-128, High Street, Uxbridge

DETAIL
Plans & Elevations

SCALE	1:100	SCH	DRAWN
DATE	JAN24	APPROVED	
JOB NO.	24/2410	DRAWING NO.	A B
		1 _B	