

EQUIPMENT SCHEDULE

1. VEG CHILLER.	42. STORAGE SHELVING.
2. KREAM BALL MACHINE.	42a. PLASTIC COATED STORAGE SHELVING
3. TILL.	43. INSECT KILLER.
3a. SELF SERVICE KIOSK.	44. WALL MOUNTED PATCH CABINET.
3b. HANDHELD TERMINAL.	44a. FLOOR STANDING PATCH CABINET.
4. POST MIX 6 HEAD DISPENSE.	45. ICE CREAM MACHINE.
4a. POST MIX 7 HEAD DISPENSE.	46. FRIDGE UNIT UNDER.
5. COFFEE MACHINE.	47. OPEN PASS THRU
5a. COFFEE MACHINE SLIMLINE.	48. SAFE.
5b. NEXT GEN COFFEE MACHINE	49. LANDING TABLE.
6. HCSS.	50. DRAWER FILING CABINET.
6a. HCSS BASE.	51. MOBILE BUN DEFROST UNIT.
7. BUN CHUTE.	52. PHONE.
7a. 2 TIER TRANSFER BIN	53. WORKTOP ON CHROME LEGS.
7b. 3 TIER TRANSFER BIN	54. WALL MOUNTED VIDEO CUPBOARD.
7c. BUCKET CHUTE	55. KITCHEN BIN.
8. CHIP DUMP / PASS THRU.	55a. FOH SPARE BIN.
9. DIVERSEY UNIT.	56. FIRE ALARM INDICATOR PANEL.
10. MICROWAVE.	57. DISHWASHER.
10a. MICROWAVE TABLE.	58. S/S WALL.
11. CHIP FREEZER.	59. DUKE HSHU HOT HOLD TO B.S. - 3x2 HIGH.
11a. LARGE CHIP FREEZER.	59a. DUKE HSHU HOT HOLD TO HCW- 2x2 HIGH.
12. 4 HEAD HENNY PENNY.	60. STAR GRILL.
12a. 6 HEAD COLECTROMATIC.	61. WATER MAIN.
13. 8 HEAD HENNY PENNY.	62. WATER CYLINDER / BOILER LOCATION.
14. 14" FRYER (EVOLUTION ELITE).	63. INTRUDER ALARM PANEL.
14a. 14" DOUBLE FRYER (EVOLUTION ELITE).	64. BRITVIC DRINKS COOLER.
14b. 14" TRIPLE FRYER (EVOLUTION ELITE).	65. KEY BOX.
14c. 14" FRYER (PITCO).	66. THAW CABINET.
14d. 14" DOUBLE FRYER (PITCO).	67. MOP STORAGE.
14e. 14" TRIPLE FRYER (PITCO).	67a. MOP BUCKET.
14f. 18" FRYER.	68. MUSIC PLAYER
ADD A 'G' TO FRYERS TO INDICATE THAT THEY ARE GAS.	69. PALLETS
15. COUNTER.	70. COLD FOOD TABLE.
16. HC900.	71. TWISTER DRAWER.
16a. HC900 - FLAPS IN PLACE OF DOOR.	72. STAR GRILL TABLE.
17. BUN TOASTER.	73. PLASRACK
18. WHB.	74. HCWS.
19. BURGER STATION.	75. GOODS HOIST.
20. SINGLE BREADING TABLE.	76. FREESTANDING COLD DRAWER 1100x700mm.
20a. LINEAR DOUBLE BREADING TABLE.	76a. HCSS COLD DRAWER 1100x700mm.
20b. BACK TO BACK DOUBLE BREADING TABLE.	77. RATIONALE OVEN.
20c. SLIMLINE BREADING TABLE.	78. RAZZLE MACHINE.
20d. NEXT GEN BREADING TABLE.	78a. PUMP AND TOPPING MACHINE.
21. UPRIGHT FREEZER.	78b. TABLE TOP CARPIAGANI.
22. S/S TABLING/BENCH.	78c. BLENDERS & TOPPINGS TABLE.
22a. MOBILE CHICKEN PACKING TABLE.	79a. FOOD QUALITY MANAGEMENT PANEL.
23. HC903.	79b. FOOD QUALITY MANAGEMENT MONITOR.
24. HCW3.	80. POSITION OF 2nd HOT WATER SUPPLY.
24a. HCW3 BASE.	81. OIL MANAGEMENT SYSTEM TANK.
25. LABEL PRINTER	82. CO2 STORAGE.
26.2 HOT DRAWERS - 2 SHELF	83a. SINGLE UNDER COUNTER PEPSI FRIDGE.
26.3 HOT DRAWERS - 3 SHELF.	83b. DOUBLE UNDER COUNTER PEPSI FRIDGE.
27. HEADSET BASE LOCATION.	83c. UPRIGHT PEPSI FRIDGE.
28. BOTTLE STORAGE.	84. INTERNAL GREASE TRAP.
29. FREEZER ROOM.	84a. COMBINED GREASE TRAP MOP SINK.
30. COLD ROOM.	85. BRUSH RACK.
31. ICE MACHINE.	86. ELECTRICAL SERVICE COLUMN.
32. 3 BOWL SINK - 2550x750.	87. PDMO HOSE.
32a. SINGLE BOWL SINK.	88. BIFFA BIN.
32b. 3 BOWL SINK - 1650x950.	89. LEARNING ZONE.
33. S/S SHELVING.	90. FUSION TIMER.
34. CHEMICAL CUPBOARD.	91. AMBIENT DISPLAY.
35. COLD DRAWERS.	92. FTUS.
36. POST MIX SYRUPS.	93. FTUS FILTER.
37. EXTRACT HOODS.	94. PACKAGING TOWER.
38. MOP SINK.	95. DUAL SOFT SCOOP DISPENSER.
39. ELECTRIC SWITCHGEAR.	96. MANITOWOC ES2 OVEN.
40. BAIN MARIE	97. DOLLY.
41. UPRIGHT FRIDGE.	

MIDDLE HOUSE MONITOR KEY

L	burger station pack screen	B	order ready	C	cctv monitor
G	pack screen	F	beverage	D	d/t monitor
H	chicken pack screen	J	burger chute (provisional)		zippy screen (provisional)
K	drive thru expedite	A	under counter expedite screen - perspex panel to counter top with screen under		

WALL TYPE SCHEDULE


	existing structural wall / column		new structural wall / column
	existing partitioning		new full height partitioning
	existing floor mounted low height partitioning		new floor mounted low height partitioning
	existing worktop mounted full height partitioning		new worktop mounted full height partitioning

DRAWING SIGN OFF

Description:

Name / Title	Signature	Date

Proposed ground floor plan
scale - 1:50 @ A1 / 1:100 @ A3

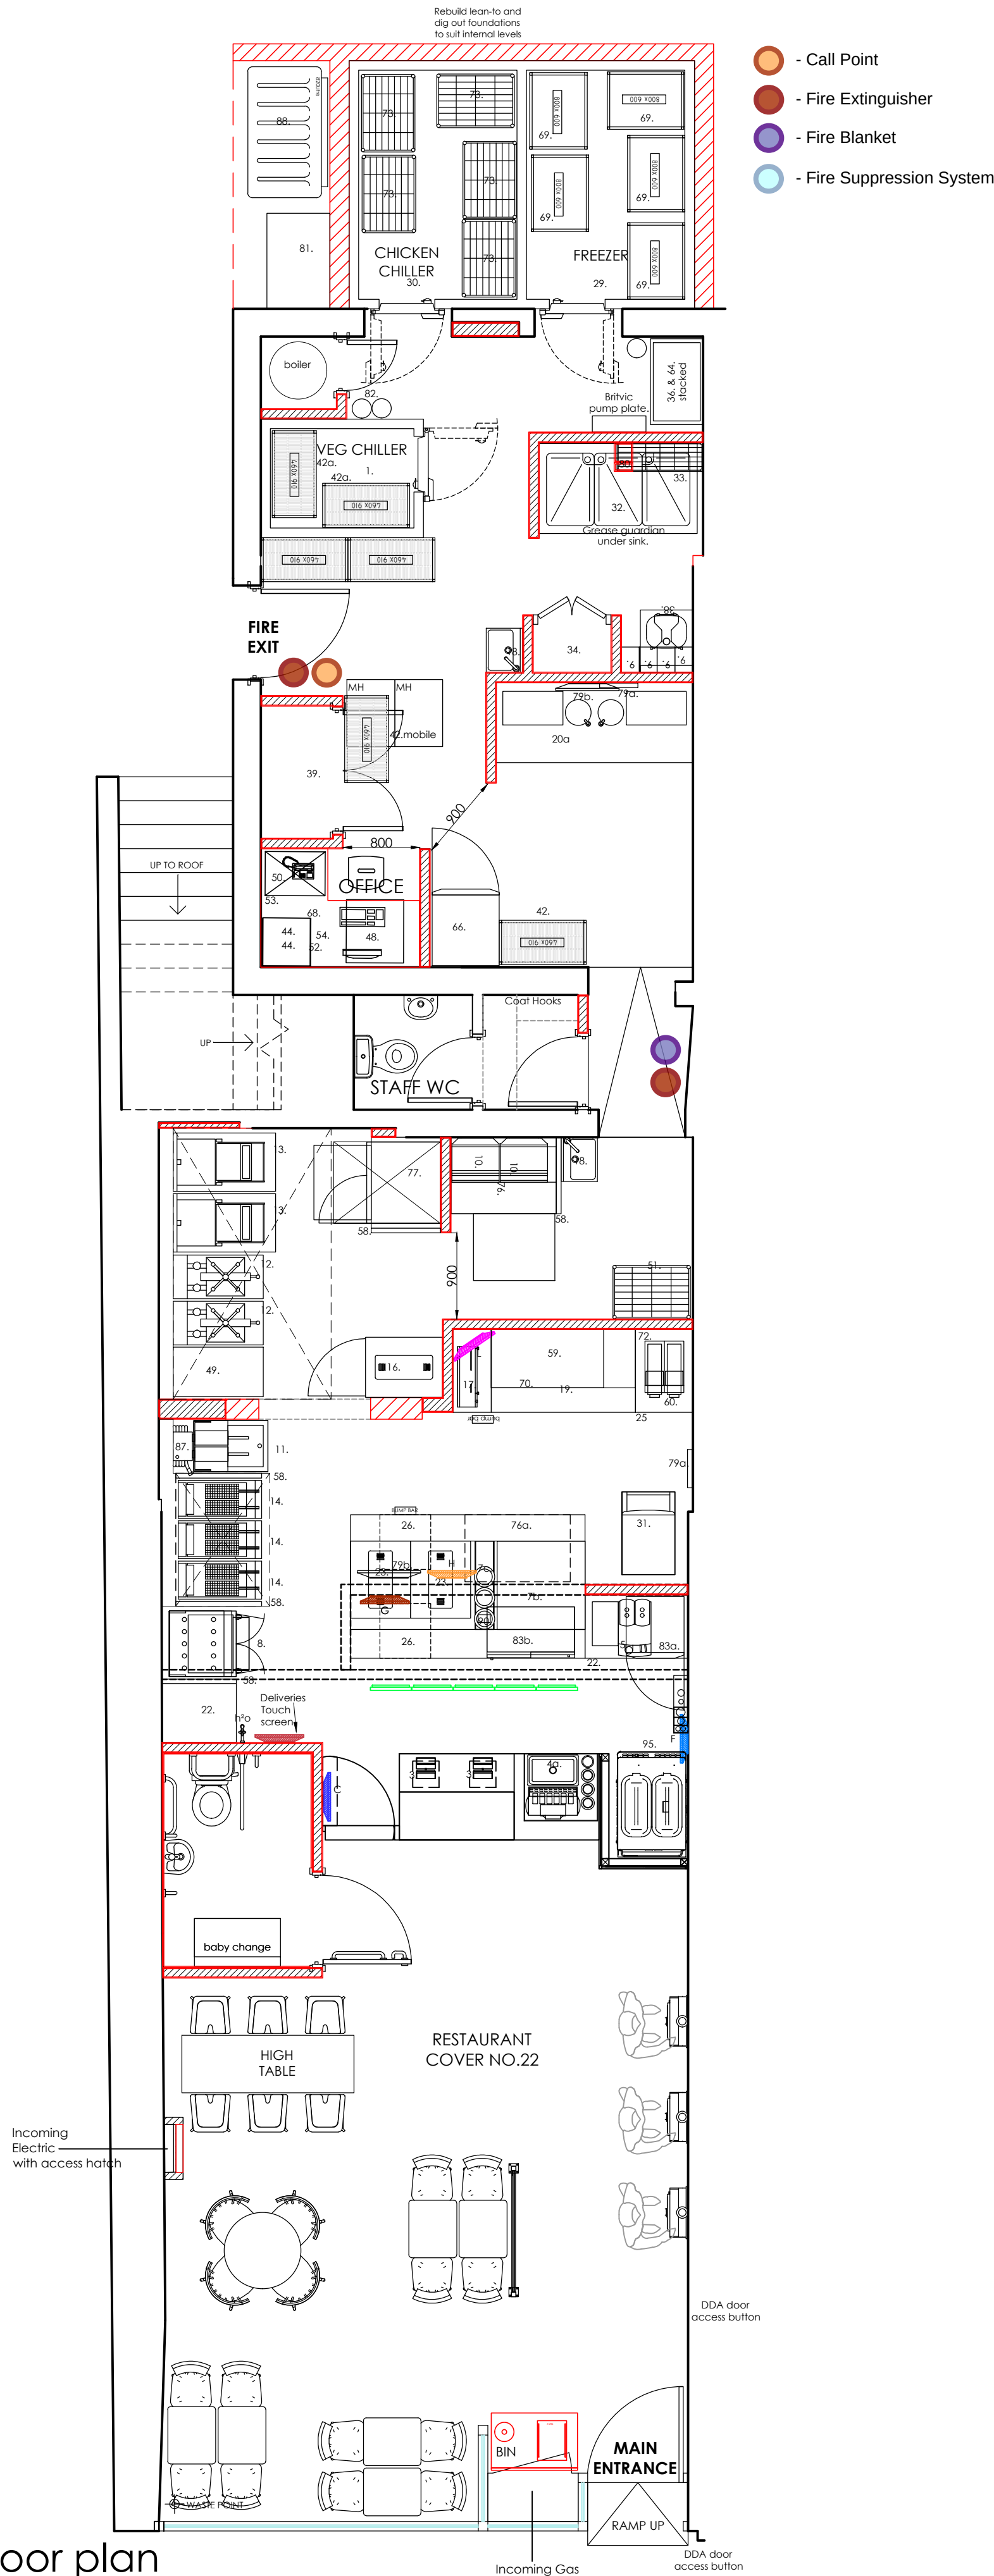

INTERNAL & EXTERNAL FURNITURE SCHEDULE

location	internal	external	location	internal	external
existing seats	n/a	n/a	proposed seats	22	n/a
existing tables	n/a	n/a	proposed tables	8	n/a
existing sets	n/a	n/a	proposed sets	5	n/a

BOH EQUIPMENT COLOURS SCHEDULE

unchanged equipment numbers (black)	00.	additional equipment numbers (red)	00.
repositioned equipment numbers (green)	00.	provisional equipment numbers (blue)	00.

GROUND FLOOR AREA SCHEDULE

front of house area	39.9 m²	429.3 ft²
back of house area (inc counter)	81.4 m²	875.8 ft²
staff amenity area	2.9 m²	31.2 ft²

RACKING SCHEDULE

location	existing linear	proposed linear
chicken chiller	n/a	4.05
veg chiller	n/a	1.82
freezers	n/a	4
dry storage	n/a	3.64

NOTE:

Survey required. Layout dependant on structural engineer report,M&E report, EHO and building control. All dimensions shown as approximate. Confirmation of delivery, Confirmation of bin storage required.

ALL DIMENSIONS TO BE CHECKED ON SITE.

DO NOT SCALE FROM THIS DRAWING EXCEPT FOR THE PURPOSES OF LOCAL AUTHORITY PLANNING

rev	date	description

HONE EDWARDS ASSOCIATES

Design Studio
Millars Three
Southmill Road
Bishop's Stortford
Herts. CM23 3DH
email: firstname.lastname@honeedwards.co.uk
Tel: 01279 758545
Fax: 01279 757730

OZLAND



NEW STORE

store address

HAYES
60 STATION ROAD
HAYES
UB3 4DF

drawing title

PROPOSED PLAN

drawn by	checked	date
IE		JULY 2020
store no.	scale	
0000	1:50 @ A1/ 1:100 @ A3	

drawing no.	revision
0000/2020/G100	
HEA drawing no.	revision
3095/G100	