

NOTES


COPYRIGHT RESERVED

1. All dimensions to be checked on site
2. Do not scale off this drawing
3. All work to comply with the Approved Code of Practice
4. No work to be signed out without the signature of the responsible person

SCALE  
1:500



BLOCK PLAN  
SCALE 1:500

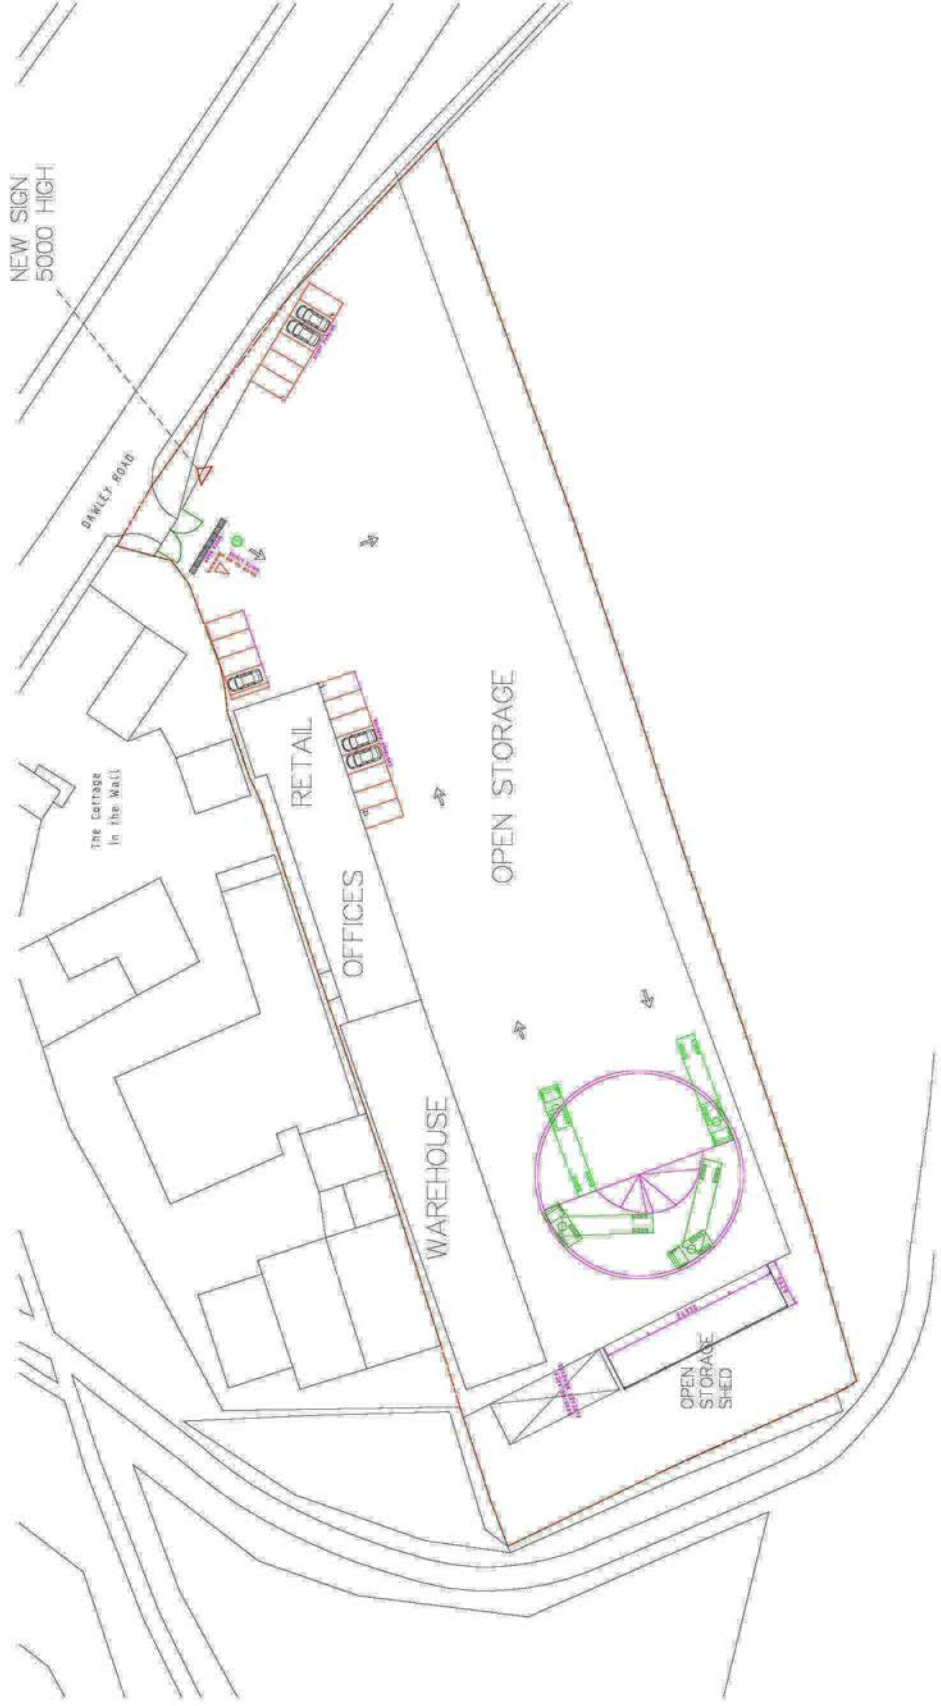

REVISED

ABA GROUP LTD

4. PROGNFIELD - SPOSBY ON  
THAMES - NUDX - TWIG 85W

PROJECT: LORDS BUILDERS MERCHANTS  
DAWLEY ROAD  
HAYES  
MIDDLESEX  
LEA TF7

SCALE

1:500

DATE

18/11/16

DRAWN BY

PH

CHECKED

PH

PROJECT

PROPOSED BLOCK PLAN

NUMBER

782/16

DATE

18/11/16

DRAWN BY

PH

CHECKED

PH

PROJECT

PROPOSED BLOCK PLAN

NUMBER

782/16

DATE

18/11/16

DRAWN BY

PH

CHECKED

PH

PROJECT


PROPOSED BLOCK PLAN

LOCATION  
SALE 1:1250



WAREHOUSE SECTION TO BE  
RE-ROOFED AND RE-CLAD IN  
DARK GREEN COLOURED  
PLASTISOL COATED STEEL  
TRAPZOIDAL SHEETING

PLAN

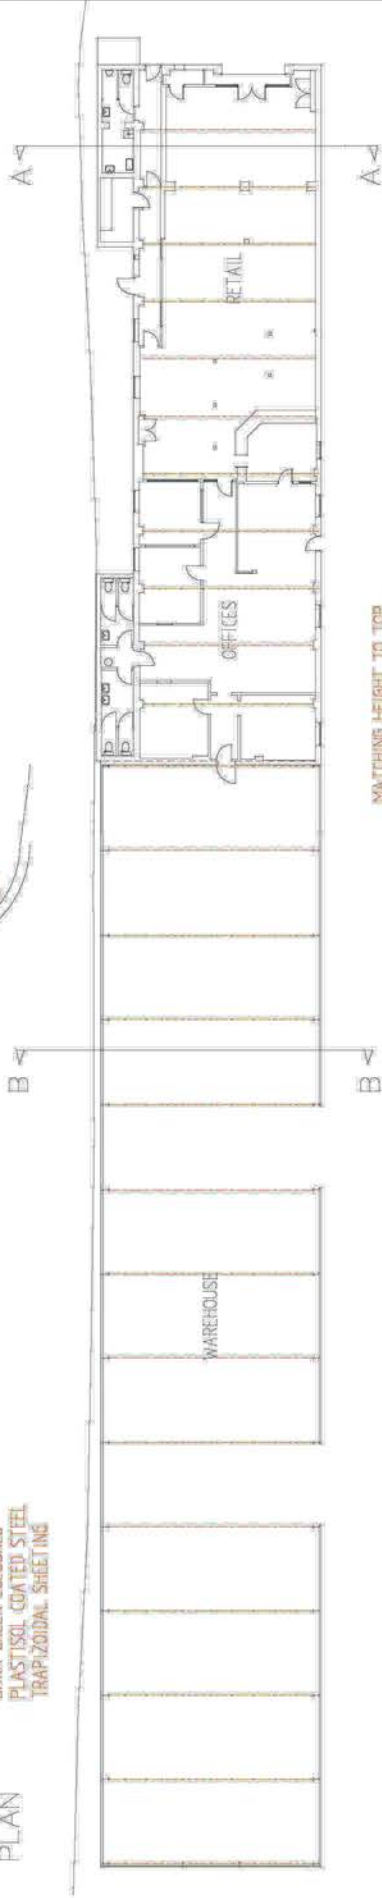

SCALE:  
A2 - 1:200  
A3 - 1:300  
A4 - 1:400




NOTES: COPYRIGHT RESERVED

- 1. All dimensions to be checked on site
- 2. All notations of this drawing
- 3. All dimensions to be checked on site
- 4. All dimensions to be checked on site

MATCHING HEIGHT TO TOP  
OF FRONT SECTION (6640mm  
FROM AV. EXTERNAL G/L)


SIDE ELEVATION

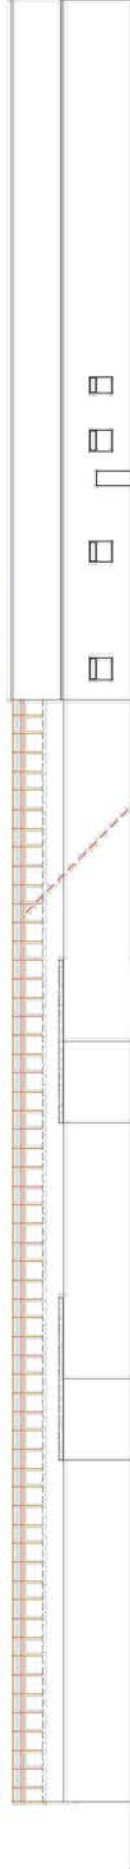

PROPOSED RAISING OF  
ROOF TO WAREHOUSE  
SECTION (RIDGE+1725mm)

FRONT ELEVATION

SECTIONS

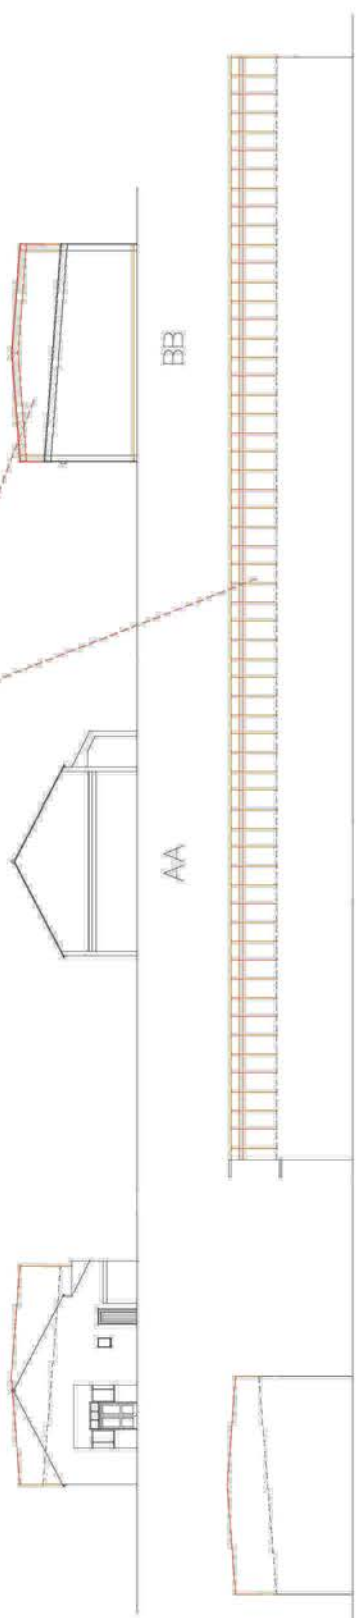

END ELEVATION

REAR ELEVATION TO WAREHOUSE

A - 22 MAY 2013

REVISED

ABA GROUP LTD

11, BRIDGEWAY, BUNBURY, VIC  
3400  
TEL: 0832 77000 - FAX: 0832 77007

ABA

PROJECT: LONGS BUILDERS MERCHANTS  
DANBY ROAD  
MIDDLESEX  
VIC 3107

CLIENT: LONGS

DRAWING: PROPOSED PLANS AND ELEVATIONS

SCALE	DRAWN BY	CHECKED	DATE	MARK TB
1:300	PA			


MARKS: 78075/A END REF.

- 1. All drawings to be checked as per:
- 2. Do not make any line changes.
- 3. All work to comply with the appropriate Code of Practice and be to LA approval.
- 4. Drawings subject to contract variations.


SCALE 1:100



STORAGE SHED  
SCALE 1:100

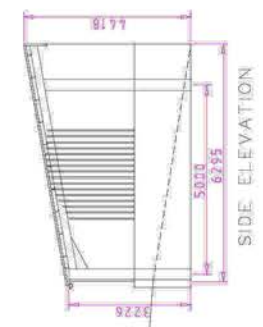


SIDE ELEVATION

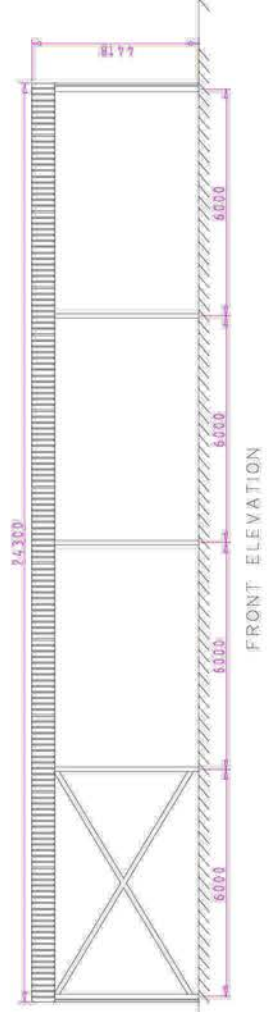


FRONT ELEVATION

SIDE REAR AND ROOF CLADDING  
LIGHT GREEN TRAPEZOIDAL SHEETING

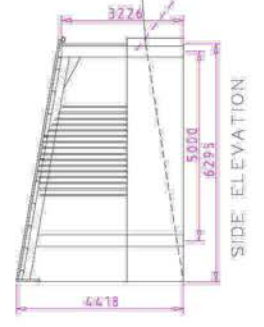

SIDE ELEVATION

CONCRETE RETAINING WALL

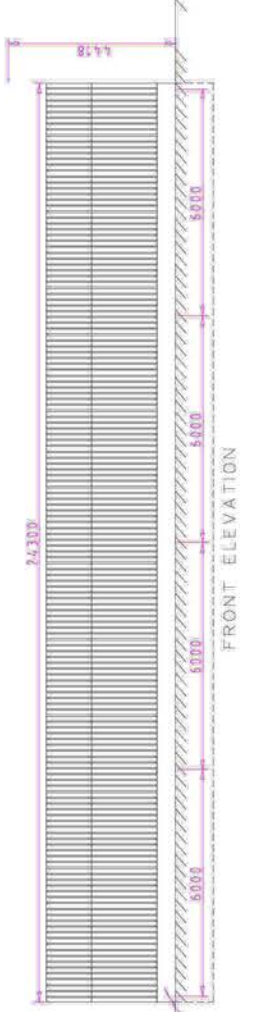

FRONT ELEVATION

ABA GROUP LTD

**ABA**  
 1 WINDMILL BUSINESS CENTRE  
 TRANSDALE, DUNDEE DD11 1BW  
 TEL: 01392 77000 - FAX: 01392 77200

PROJECT	LORDS BUILDERS MERCHANTS 1075 FORD ROAD HAYES, MIDDLESEX UB3 7ET		
CLIENT	[REDACTED]		
DRAWING	PROPOSED STORAGE SHED		
SCALE	1:100	DRAWN BY	PA
SUMMER	7/2017	CHECKED	SVT
			MAY '13
			DATE REC.



3000 mm

2000 mm

WALL HEIGHT

4500 mm


2400 mm

Scale 1:10 at A1

**t** 01442 236711 **e** info@prestigesigns.net  
**f** 01442 270466 **w** www.prestigesigns.net





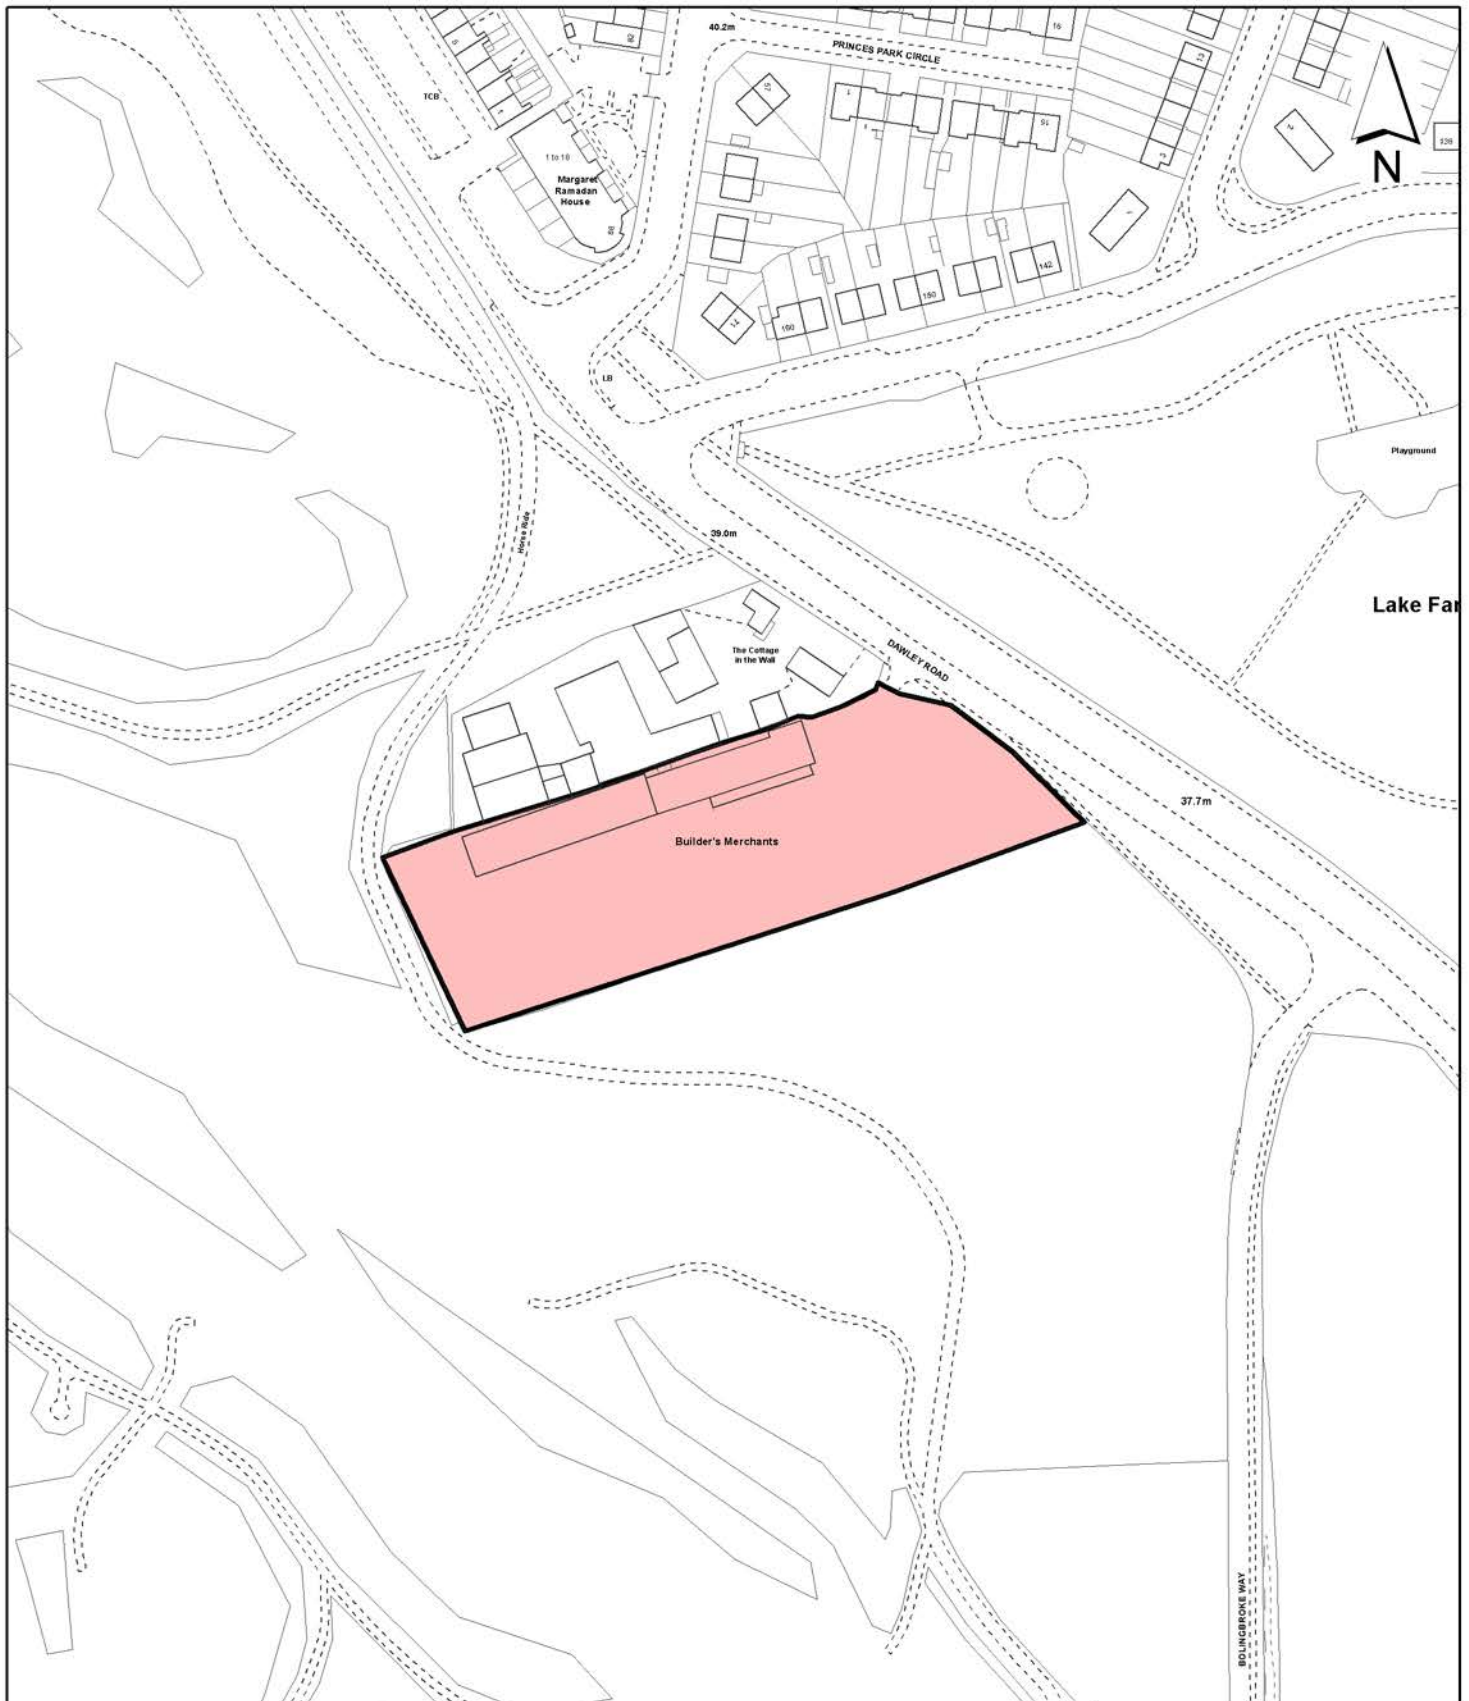

<p><b>Notes</b></p> <p> Site boundary</p> <p>For identification purposes only.</p> <p>This copy has been made by or with the authority of the Head of Committee Services pursuant to section 47 of the Copyright, Designs and Patents Act 1988 (the Act). Unless the Act provides a relevant exception to copyright.</p> <p>© Crown copyright and database rights 2013 Ordnance Survey 100019283</p>	<p>Site Address</p> <p><b>Lords Builders Merchants</b>  <b>Dawley Rd</b>  <b>Hayes</b></p>		<p><b>LONDON BOROUGH OF HILLINGDON</b></p> <p><b>Residents Services</b></p> <p>Civic Centre, Uxbridge, Middx. UB8 1UW          Telephone No.: Uxbridge 250111</p>
	<p>Planning Application Ref:</p> <p><b>43554/APP//2013/1028</b></p>	<p>Scale</p> <p><b>1:2,000</b></p>	 <p><b>HILLINGDON</b> LONDON</p>
	<p>Planning Committee</p> <p><b>Central and South</b></p>	<p>Date</p> <p><b>October 2013</b></p>	