


BLOCK PLAN
SCALE 1:500

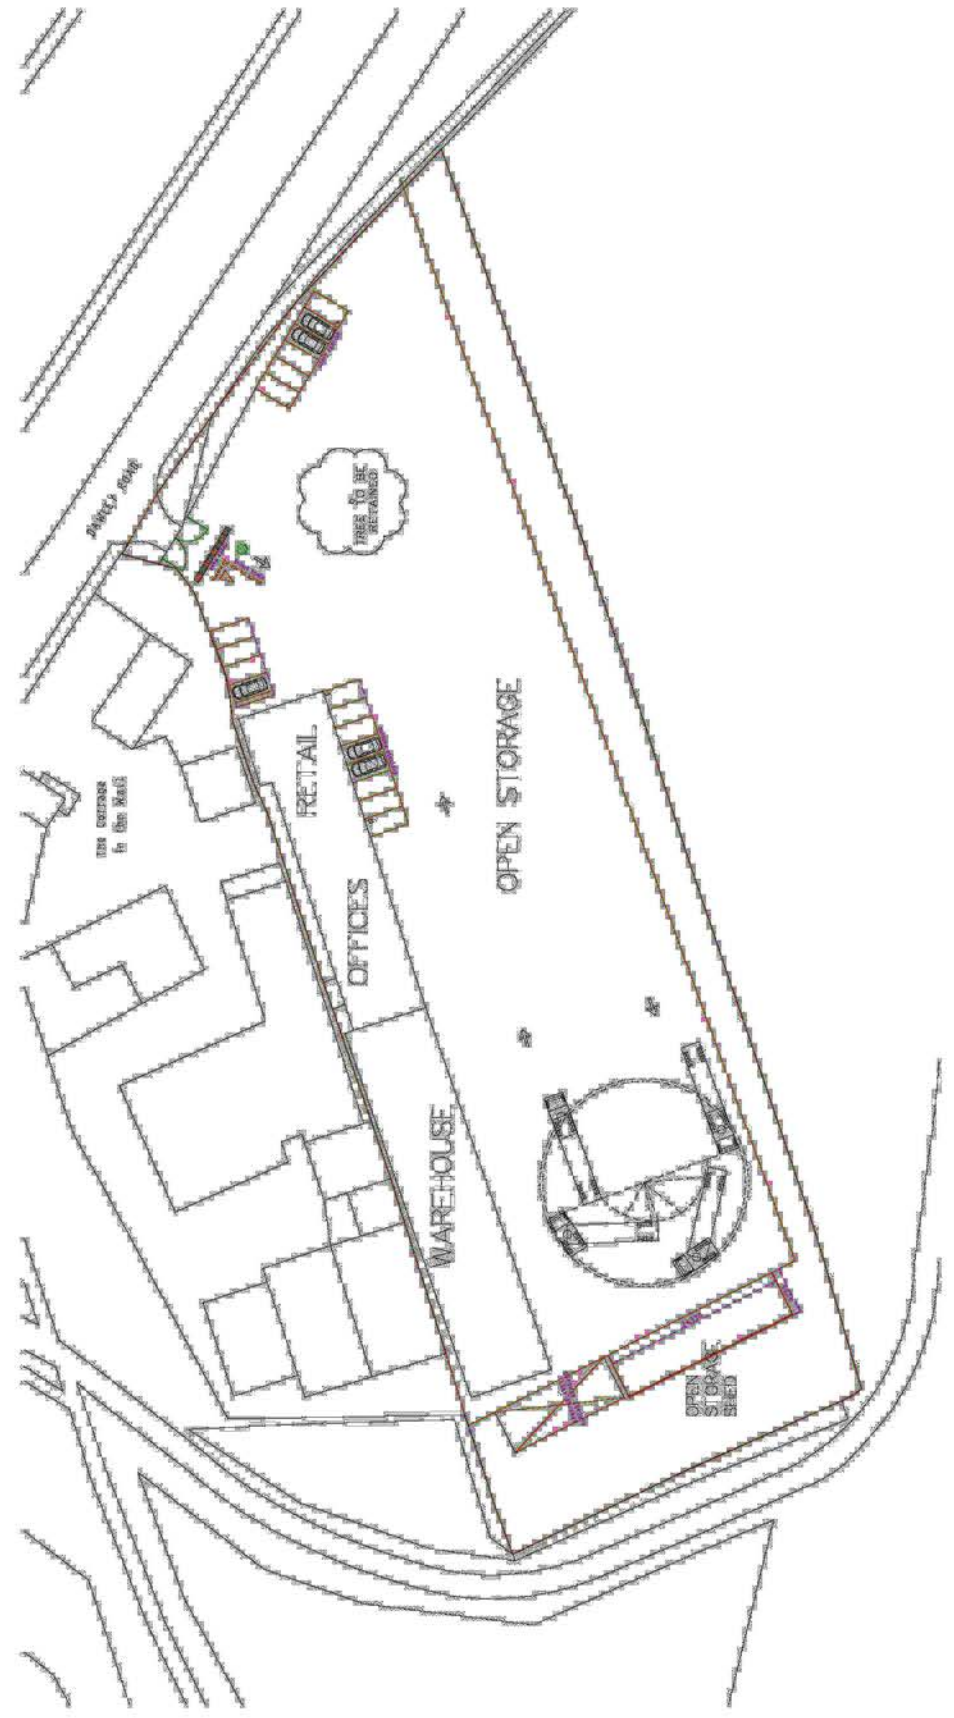

NOTES:
 1. TO BE CONSIDERED AS AN APPROVED DOCUMENT
 2. TO BE CONSIDERED AS AN APPROVED DOCUMENT
 3. TO BE CONSIDERED AS AN APPROVED DOCUMENT
 4. TO BE CONSIDERED AS AN APPROVED DOCUMENT

SCALE 1:500
 0 5 10 15 20 25 METRE

DATE: 8 OCTOBER 2013

PROJECT: ABA GROUP LTD

4. BROADWAY - 10000000
 5. BROADWAY - 10000000

ABA GROUP LTD
 10000000 - 10000000

10000000 - 10000000

3000 mm

2000 mm

4500 mm

WALL HEIGHT

2400 mm

Scale 1:10 at A1

t 01442 236711 e info@prestigesigns.net
f 01442 270466 w www.prestigesigns.net



LOCATION SALE 1:2500




PLAN

WAREHOUSE SECTION TO BE RE-ROOFED AND RE-CLAD IN DARK GREEN COLOURED PLASTER, QUARTZ STEEL IMPREGIATED SHEETING

SCALE
A2 - 1:2500
A3 - 1:5000
A4 - 1:6000




NOTES: COPYRIGHT RESERVED
© All drawings to be checked on site
© All drawings are for information only
© All drawings are for information only
© All drawings are for information only

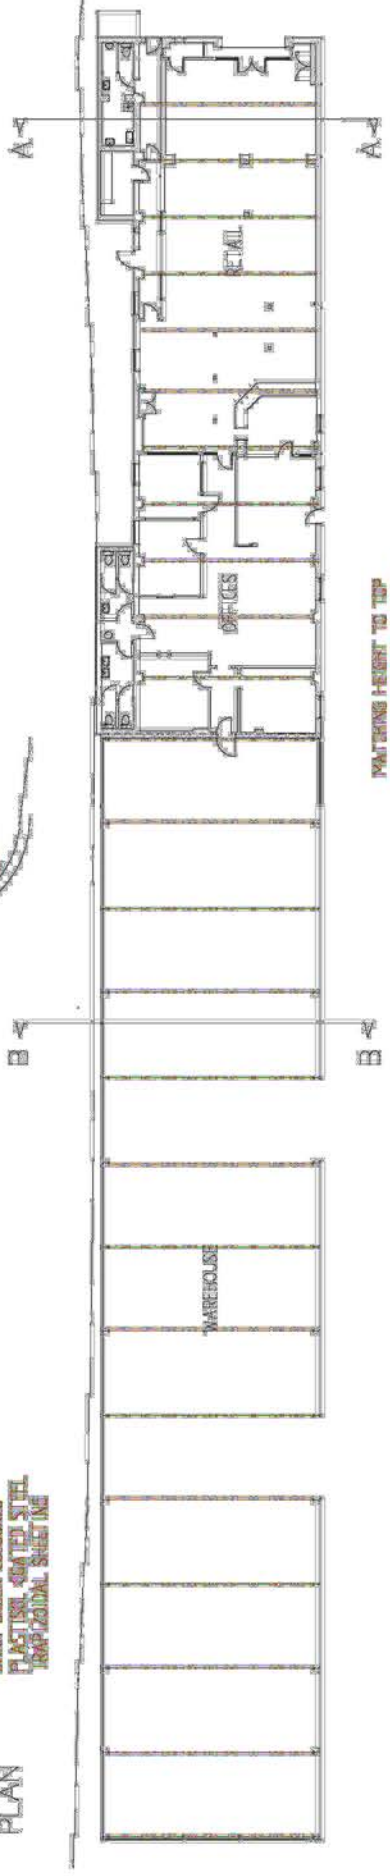


MATCHING HEIGHT TO TOP OF FRONT SECTION (6640mm FROM AN EXTERNAL SG)

SIDE ELEVATION

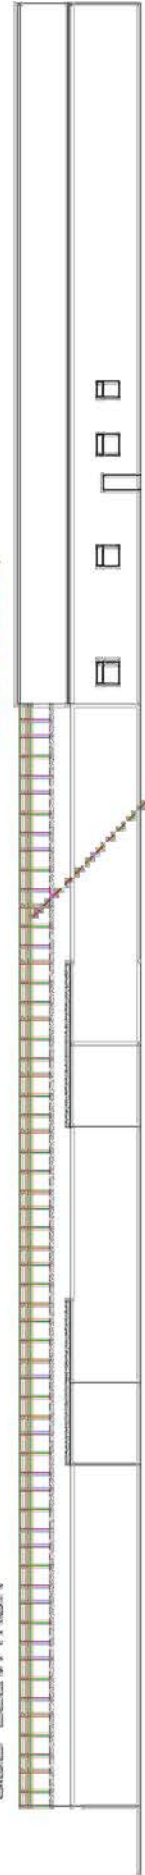


FRONT ELEVATION

SECTIONS

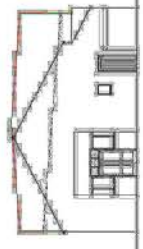

AA

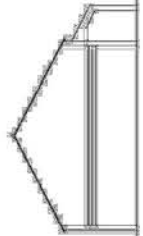

BB

PROPOSED RAISING OF ROOF TO MATCHING SECTION (8000-17200MM)


END ELEVATION

REAR ELEVATION TO WAREHOUSE


A4 - 22 MAY 2024

ABA GROUP LTD
 1, LINDSEY COURT, QUAY 201
 BRISTOL - BS2 4LN UK
 TEL: 01274 200000 FAX: 01274 200000

PROJECT	LOWER BALCONY RENOVATION
CLIENT	BAKERS OF BREAD
ARCHITECT	ABA GROUP LTD
DATE	22 MAY 2024
SCALE	1:500
PROJECT PLANS AND ELEVATIONS	
DATE	
SCALE	
PROJECT	

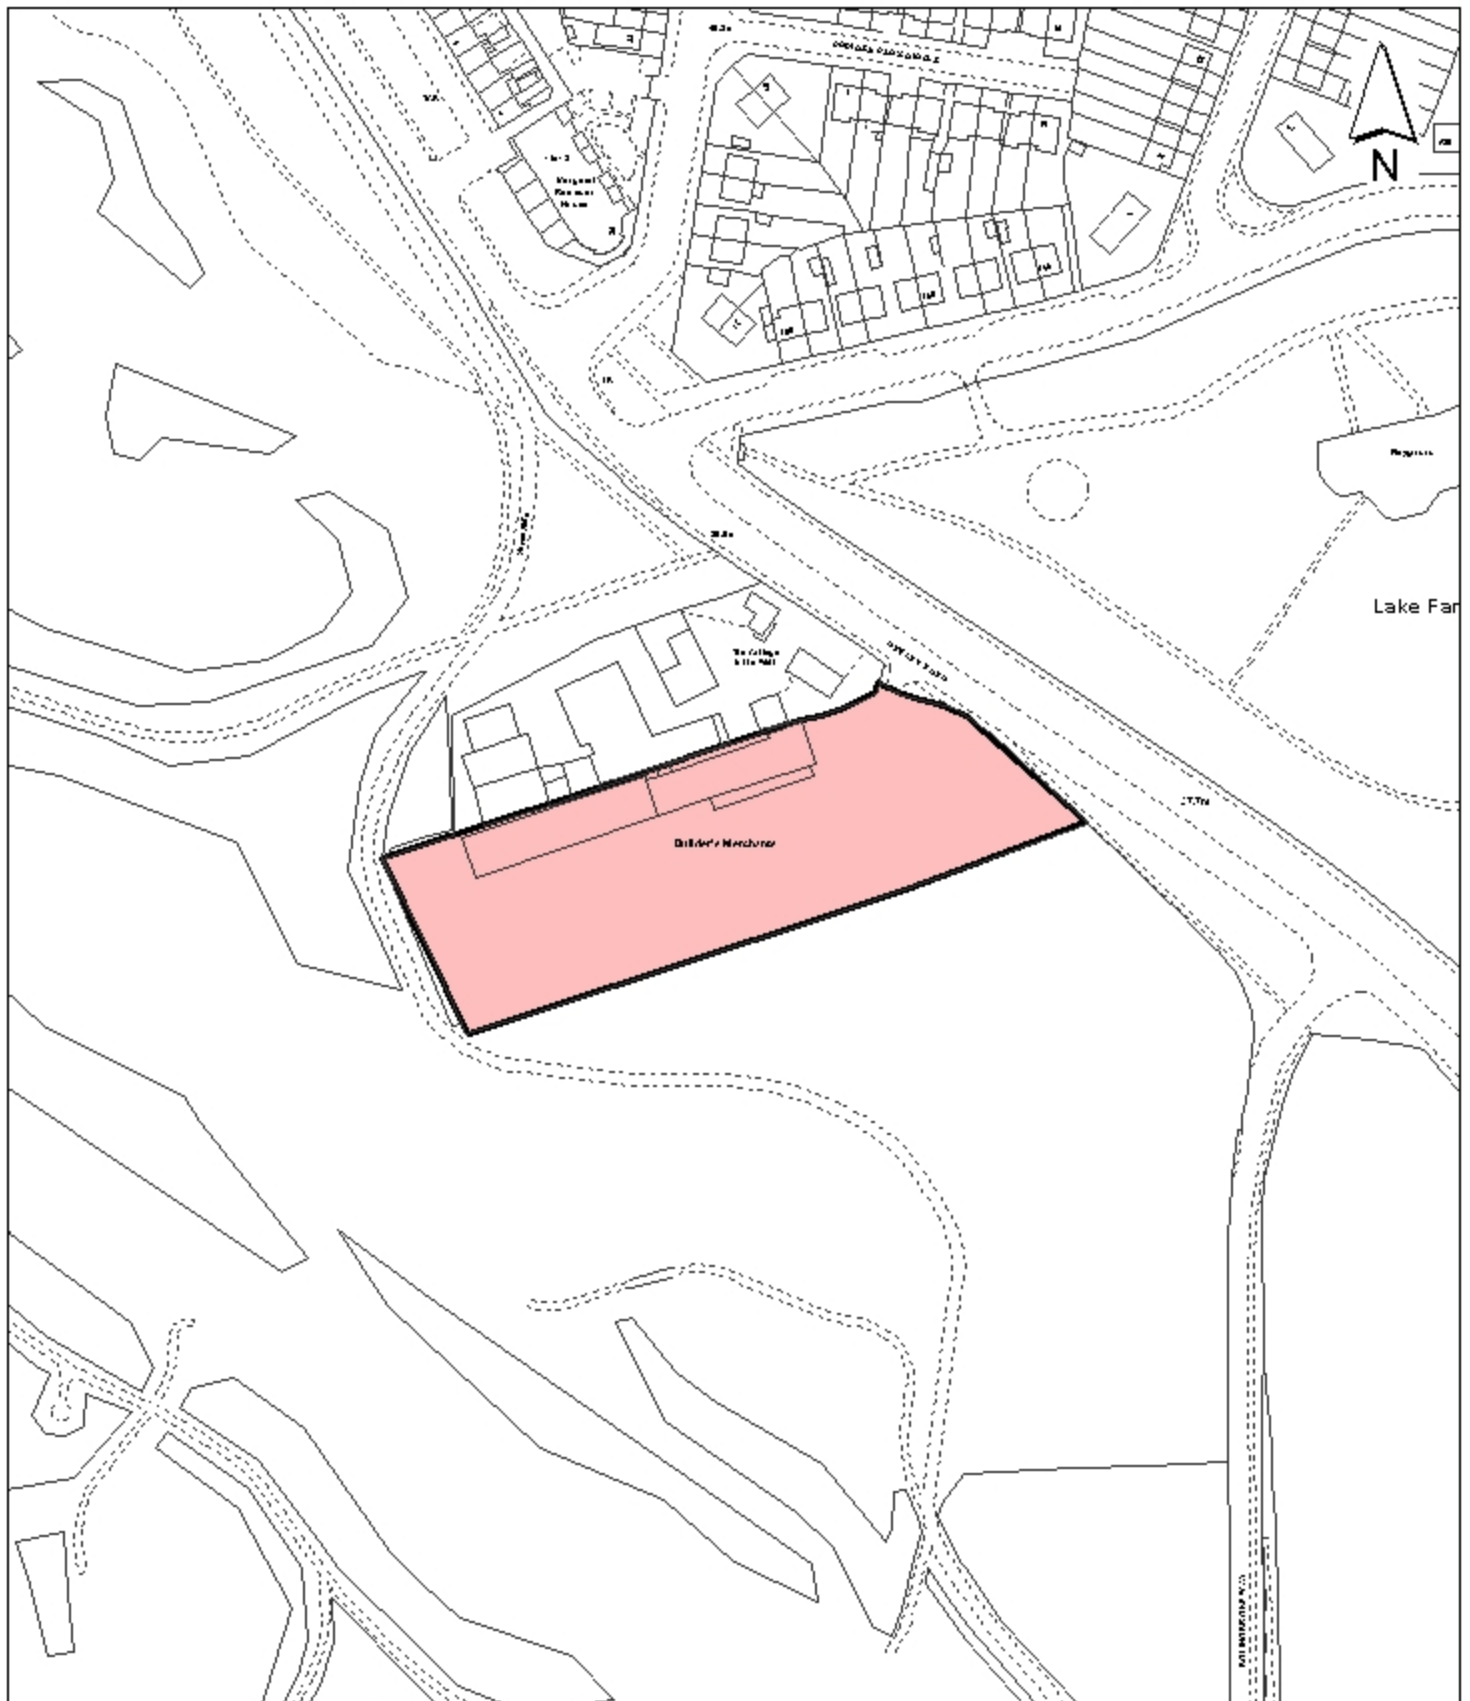

Notes

 Site boundary

For identification purposes only.

This copy has been made by or with the authority of the Head of Committee Services pursuant to section 47 of the Copyright, Designs and Patents Act 1988 (the Act).

Unless the Act provides a relevant exception to copyright.

© Crown copyright and database rights 2013 Ordnance Survey 100019283

Site Address

**Lords Builders Merchants
Dawley Road
Hayes**

**LONDON BOROUGH
OF HILLINGDON
Residents Services**

Civic Centre, Uxbridge, Middx. UB8 1UW
Telephone No.: Uxbridge 250111

Planning Application Ref:
43554/ADV/2013/36

Scale
1:2,000

Planning Committee
Central & South

Date
**October
2013**



HILLINGDON
LONDON