


APPENDIX 6

RASDOOT TANDOORI RESTAURANT

CURRENT PREMISES EXTENDED PREMISES

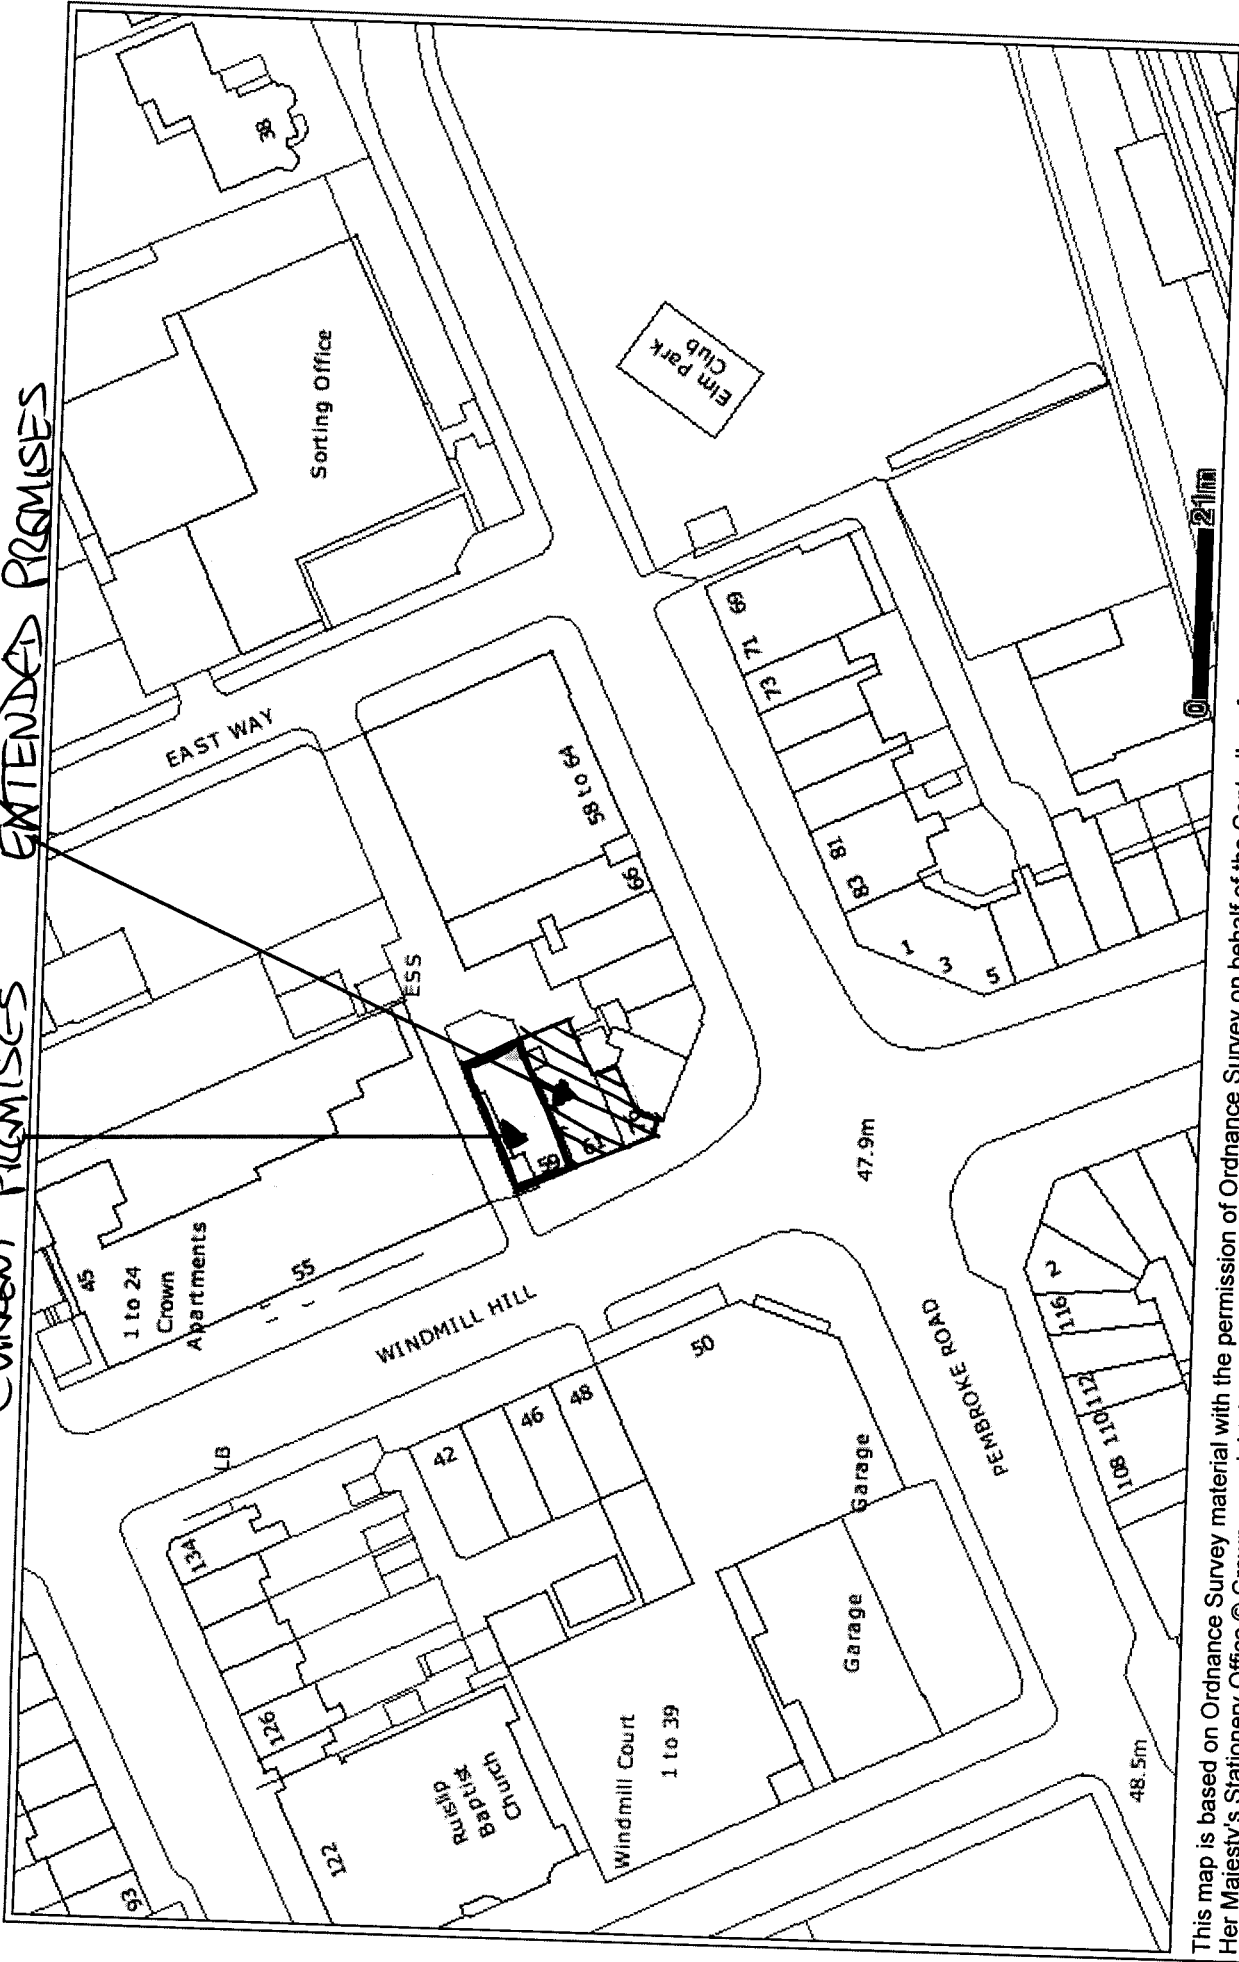

This map is based on Ordnance Survey material with the permission of Ordnance Survey on behalf of the Controller of Her Majesty's Stationery Office © Crown copyright. Unauthorised reproduction infringes Crown copyright and may lead to prosecution or civil proceedings. London Borough of Hillingdon 100019283 2010

Approx. Scale: 941
 Date of Print: 17.6.2010
 SLA: 100019283 2010