

Appendix 4

Plans of Ickenham Cricket Club

New design followed by previous design

A Running man - Exit sign

 Lin ~~EX~~

MICHAEL OAKES, B.A. Hons

Dipl. Architecture

REGISTERED ARCHITECT


email: michaeloakesarchitect@gmail.com

phone or fax, 01895 235089.

layout of new changing-room benches
+ cricket bag storage places. . *

x_0 : position of bench support under bench

* Scanned &
Sent
3.01.2013

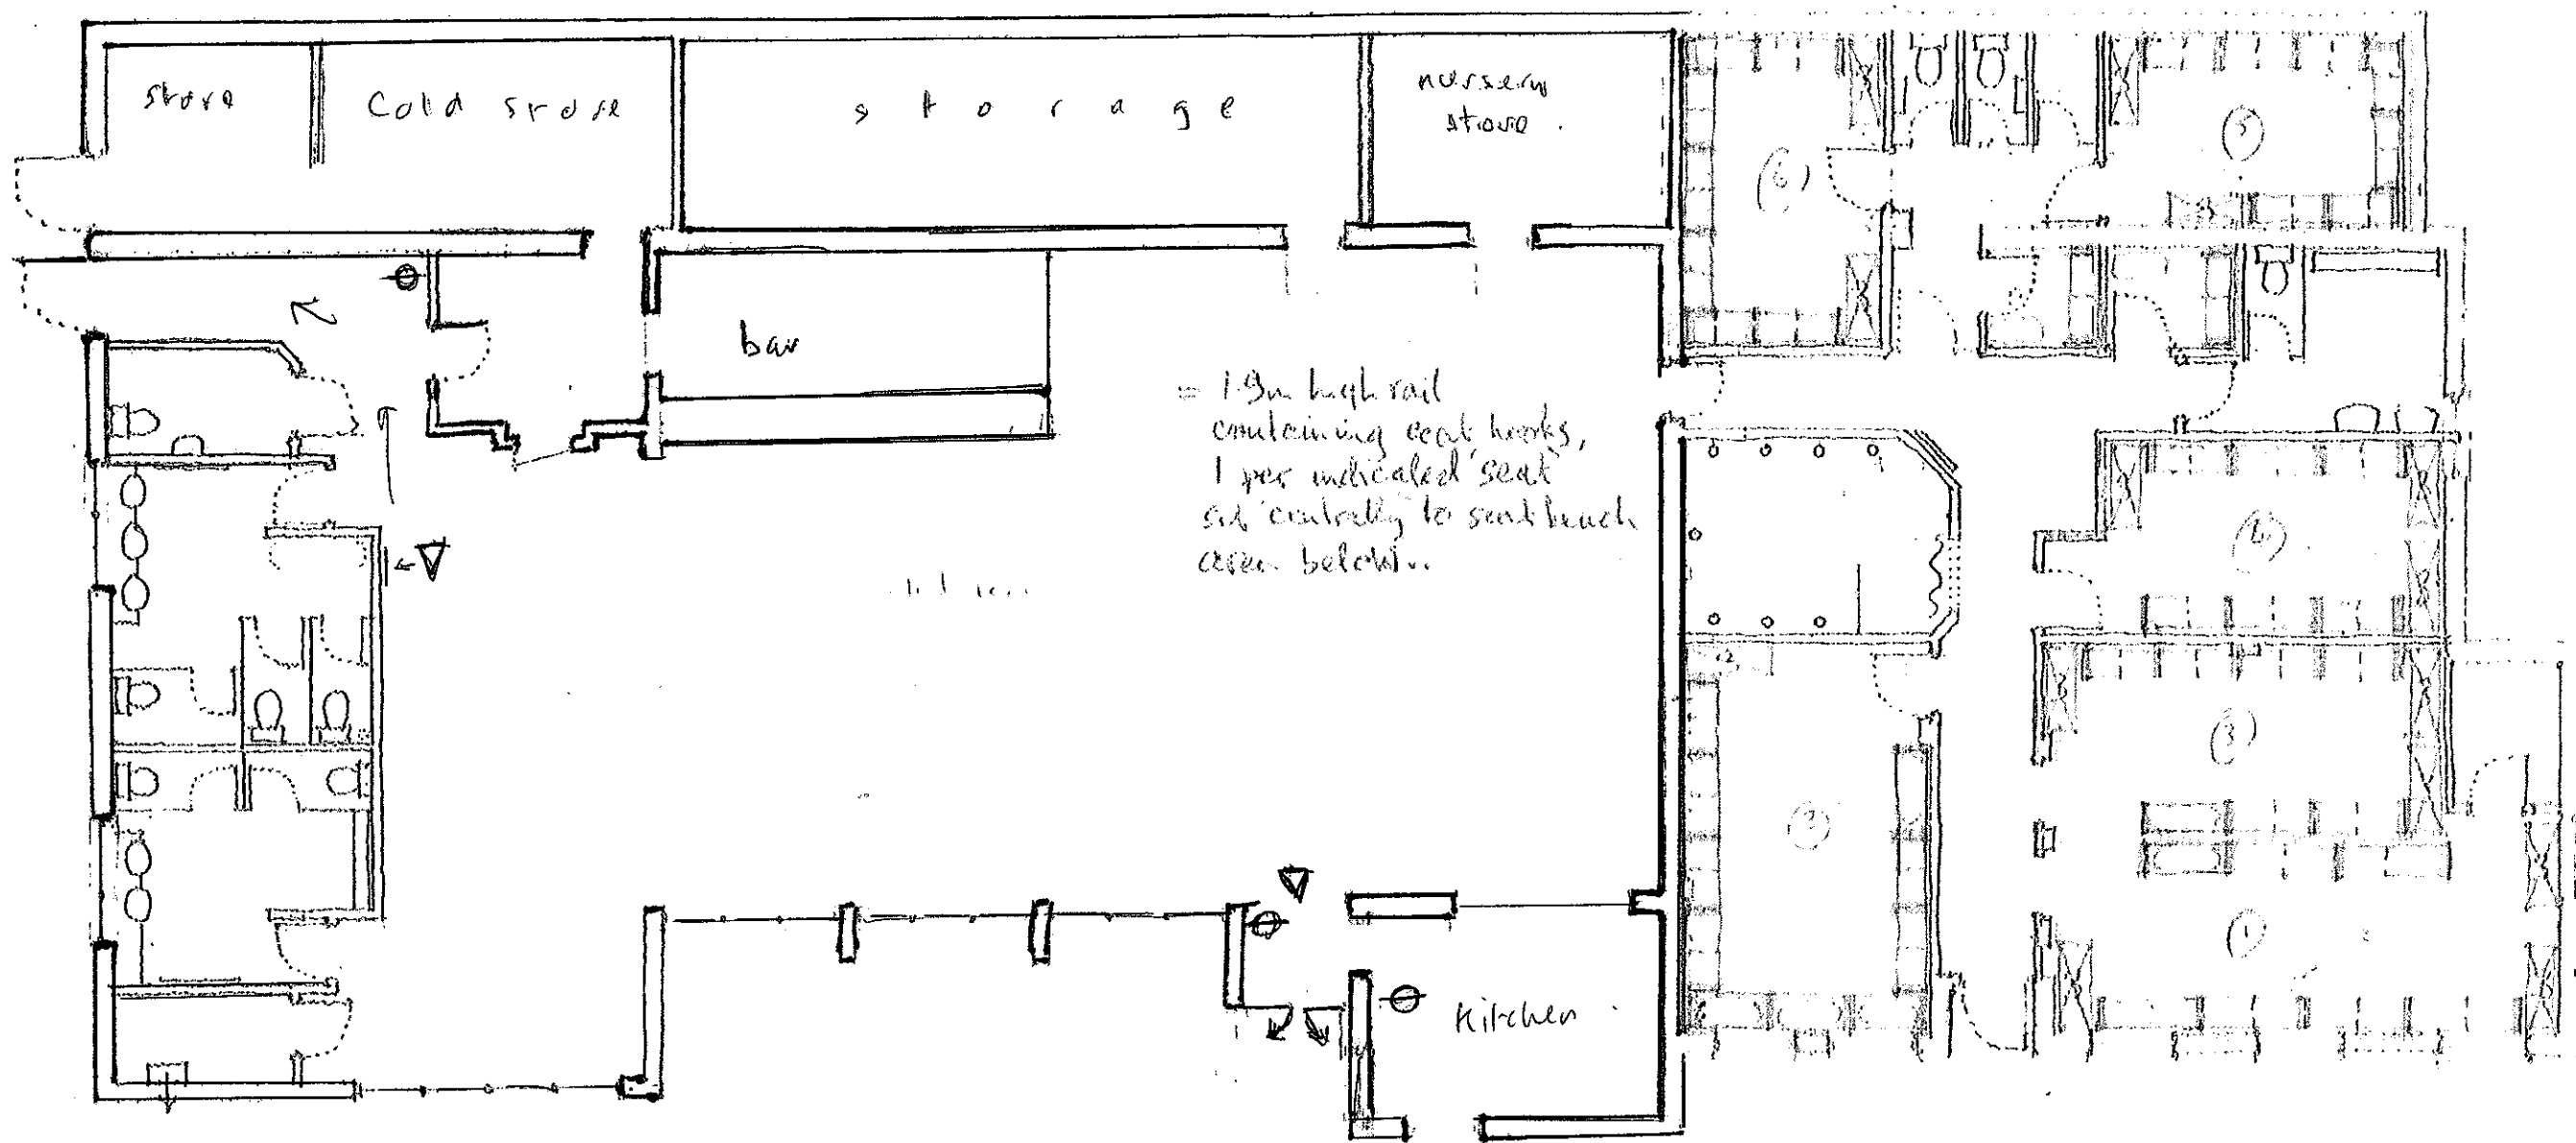

1001 - Strong low 3 meter high gl. bed.
 Becomes bedrock on shore, greenish
 yellow high - Becomes high


1. Storage for 2 trucked bags, stacked
apart, two side by side. B.S. also has a
Columbia Bros. for 1 bag, etc.

proposed layout, Ikenham Cricket Club
(reflects recent / ongoing extension works here).

July 2012
scale 100 (A3 size)

drawing, 108.

RECEIVED
05 AUG 2005
PLAN NO: 349/05

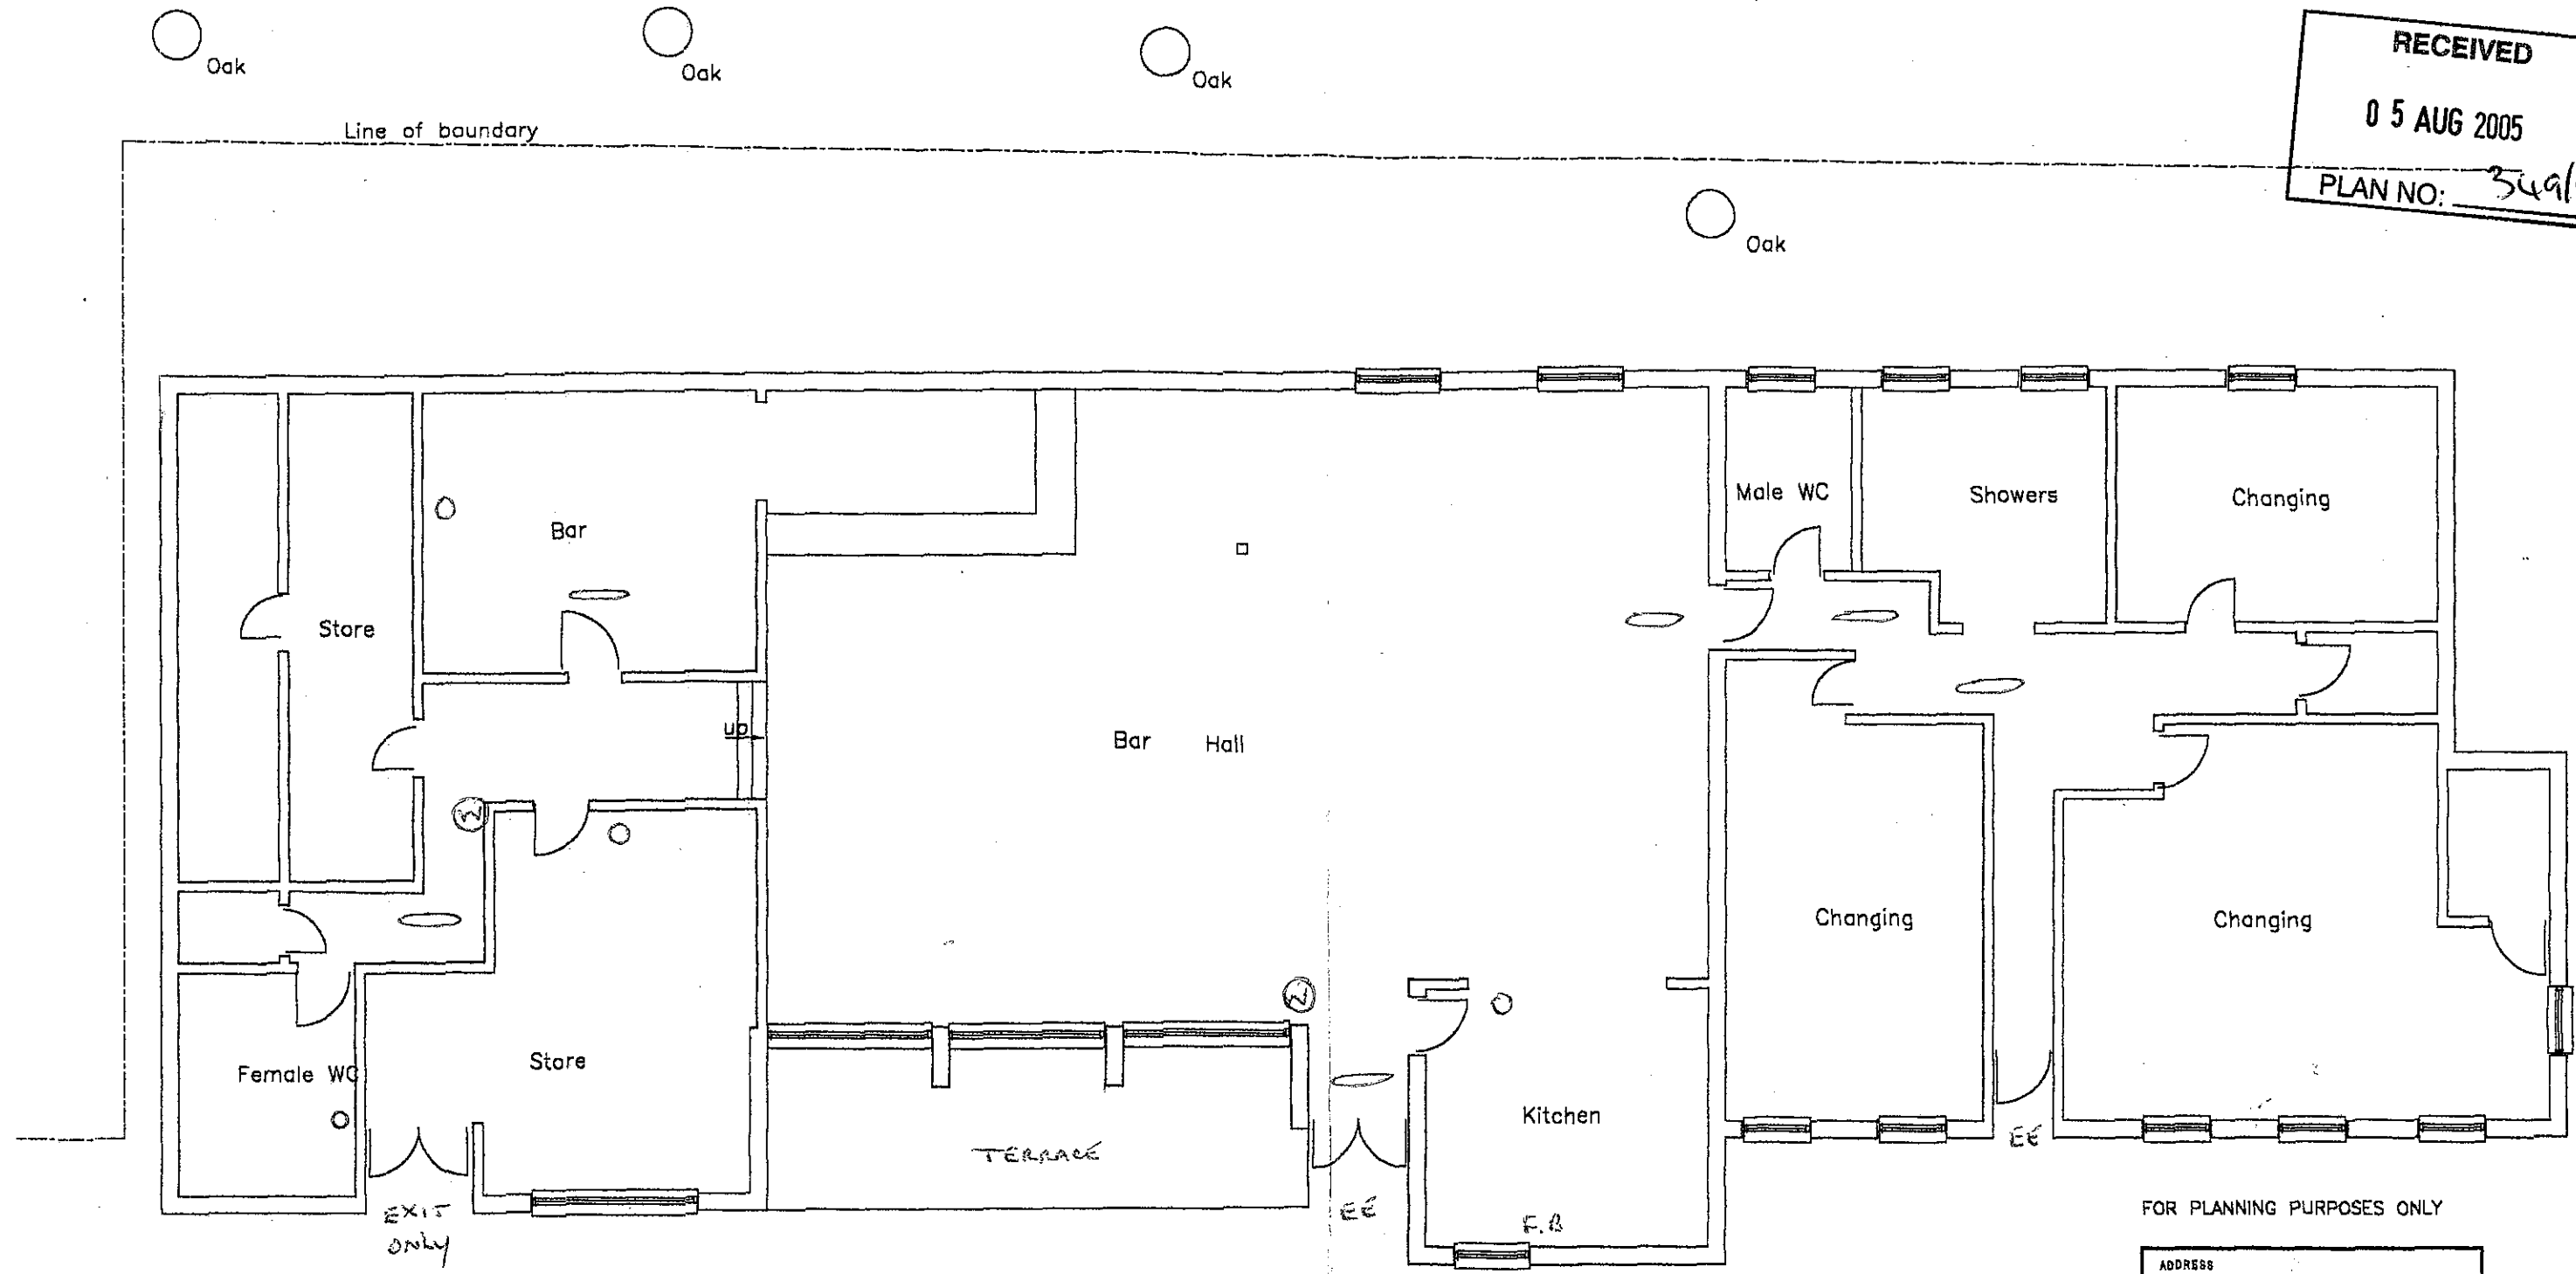

NOTE
ALCOHOL CONSUMED IN BAR YOU MAY

- KEY
- = CO₂ EXTINGUISHER
 - ⊙ = WATER EXTINGUISHER
 - F.B. = FIRE BLANKET
 - = EMERGENCY LIGHTING
 - EE = ENTRANCE / EXIT

FOR PLANNING PURPOSES ONLY

ADDRESS Ickenham Cricket Club Oak Avenue Ickenham UB10 8SX		
DRAWING TITLE Extg plan		
PROPOSAL Rear extension		
SCALE 1:100	DATE May 2004	REV
DRAWING NUMBER L.01		