






PROPOSED LICENSING PLAN

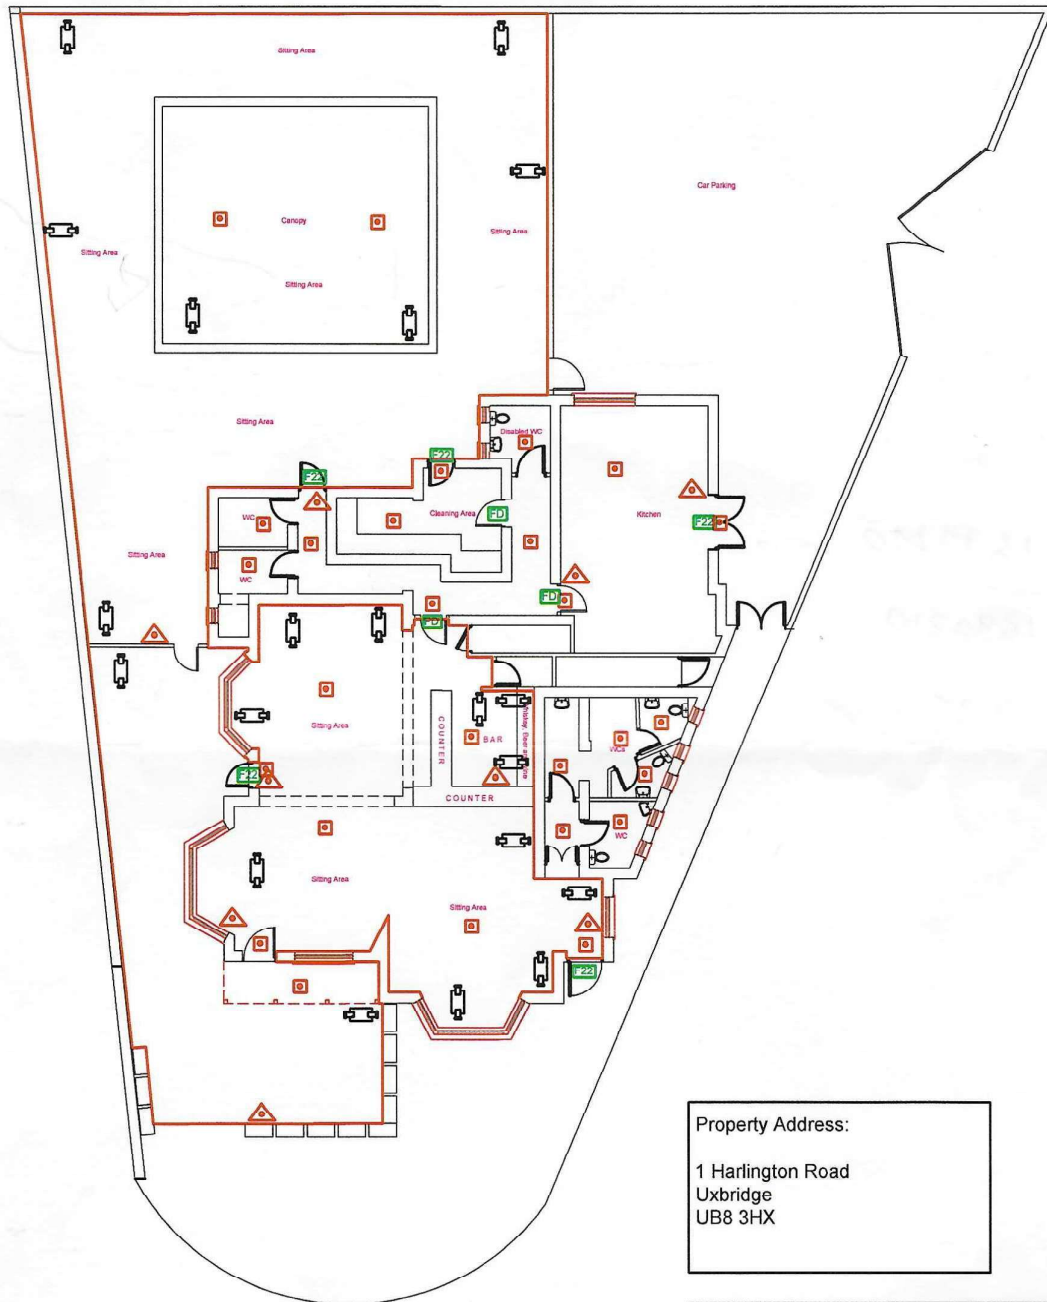

Drawing no: P/HBS/315		Date: 15th Aug 2022
Key	Scale:1:200	Paper: A4
	FIRE EXTINGUISHER	
	FIRE EXIT SIGNS	
	EMERGENCY LIGHTING	
	Fire Check Door	
	CCTV CAMERAS	
	Licensable Area	
CCTV RECORDING 31 DAYS		
SHUTTERS PROVIDED		
ALARM SYSTEM TO AOISPEC OR SIMILAR FITTED		

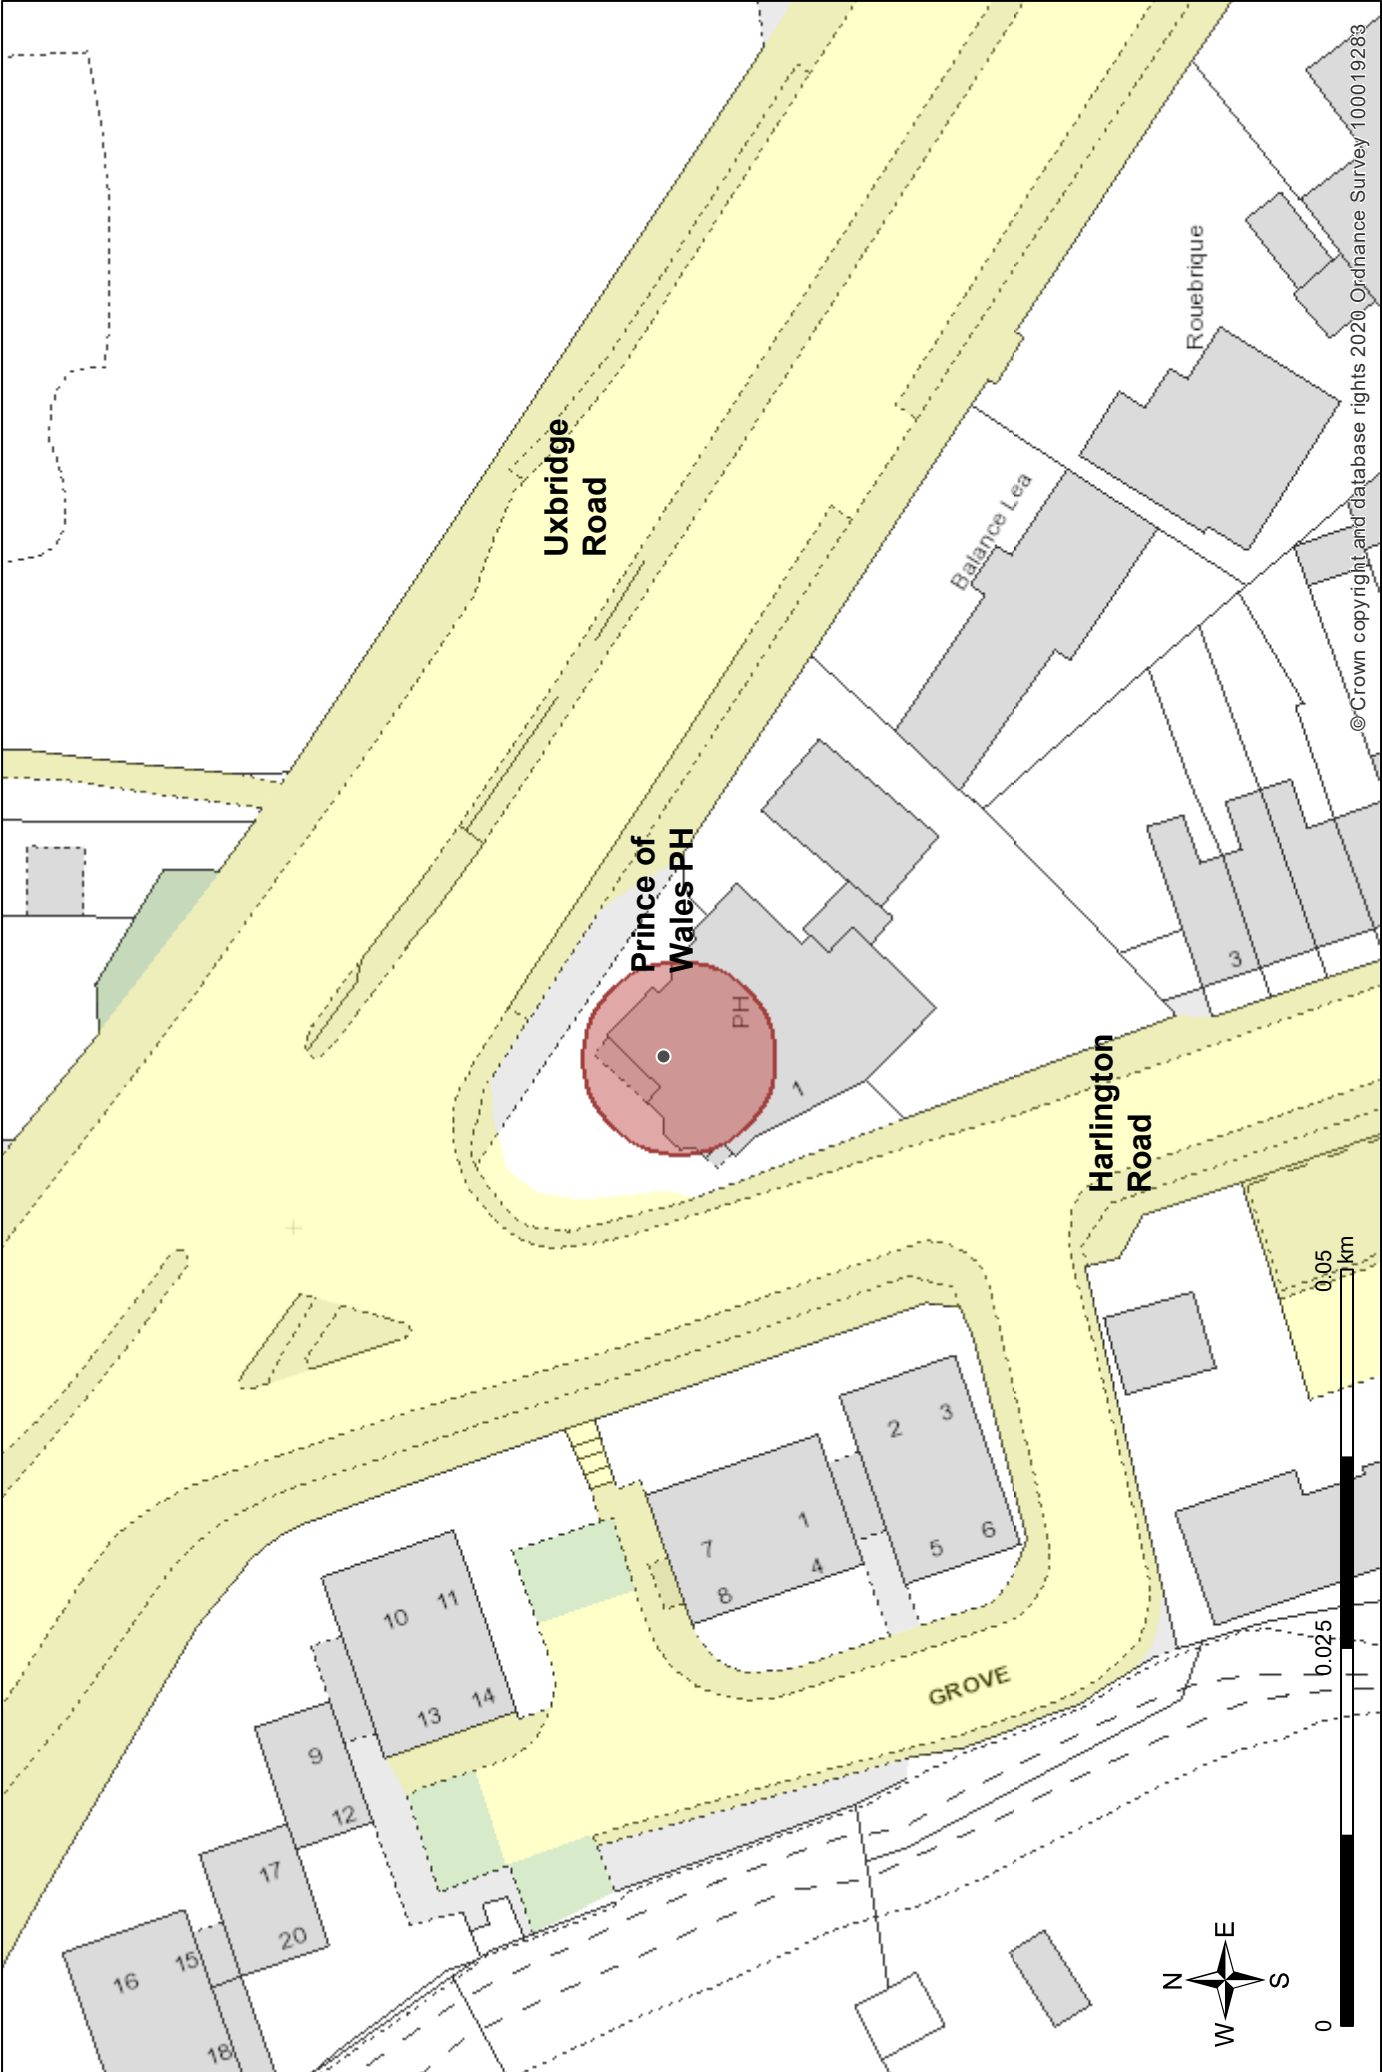

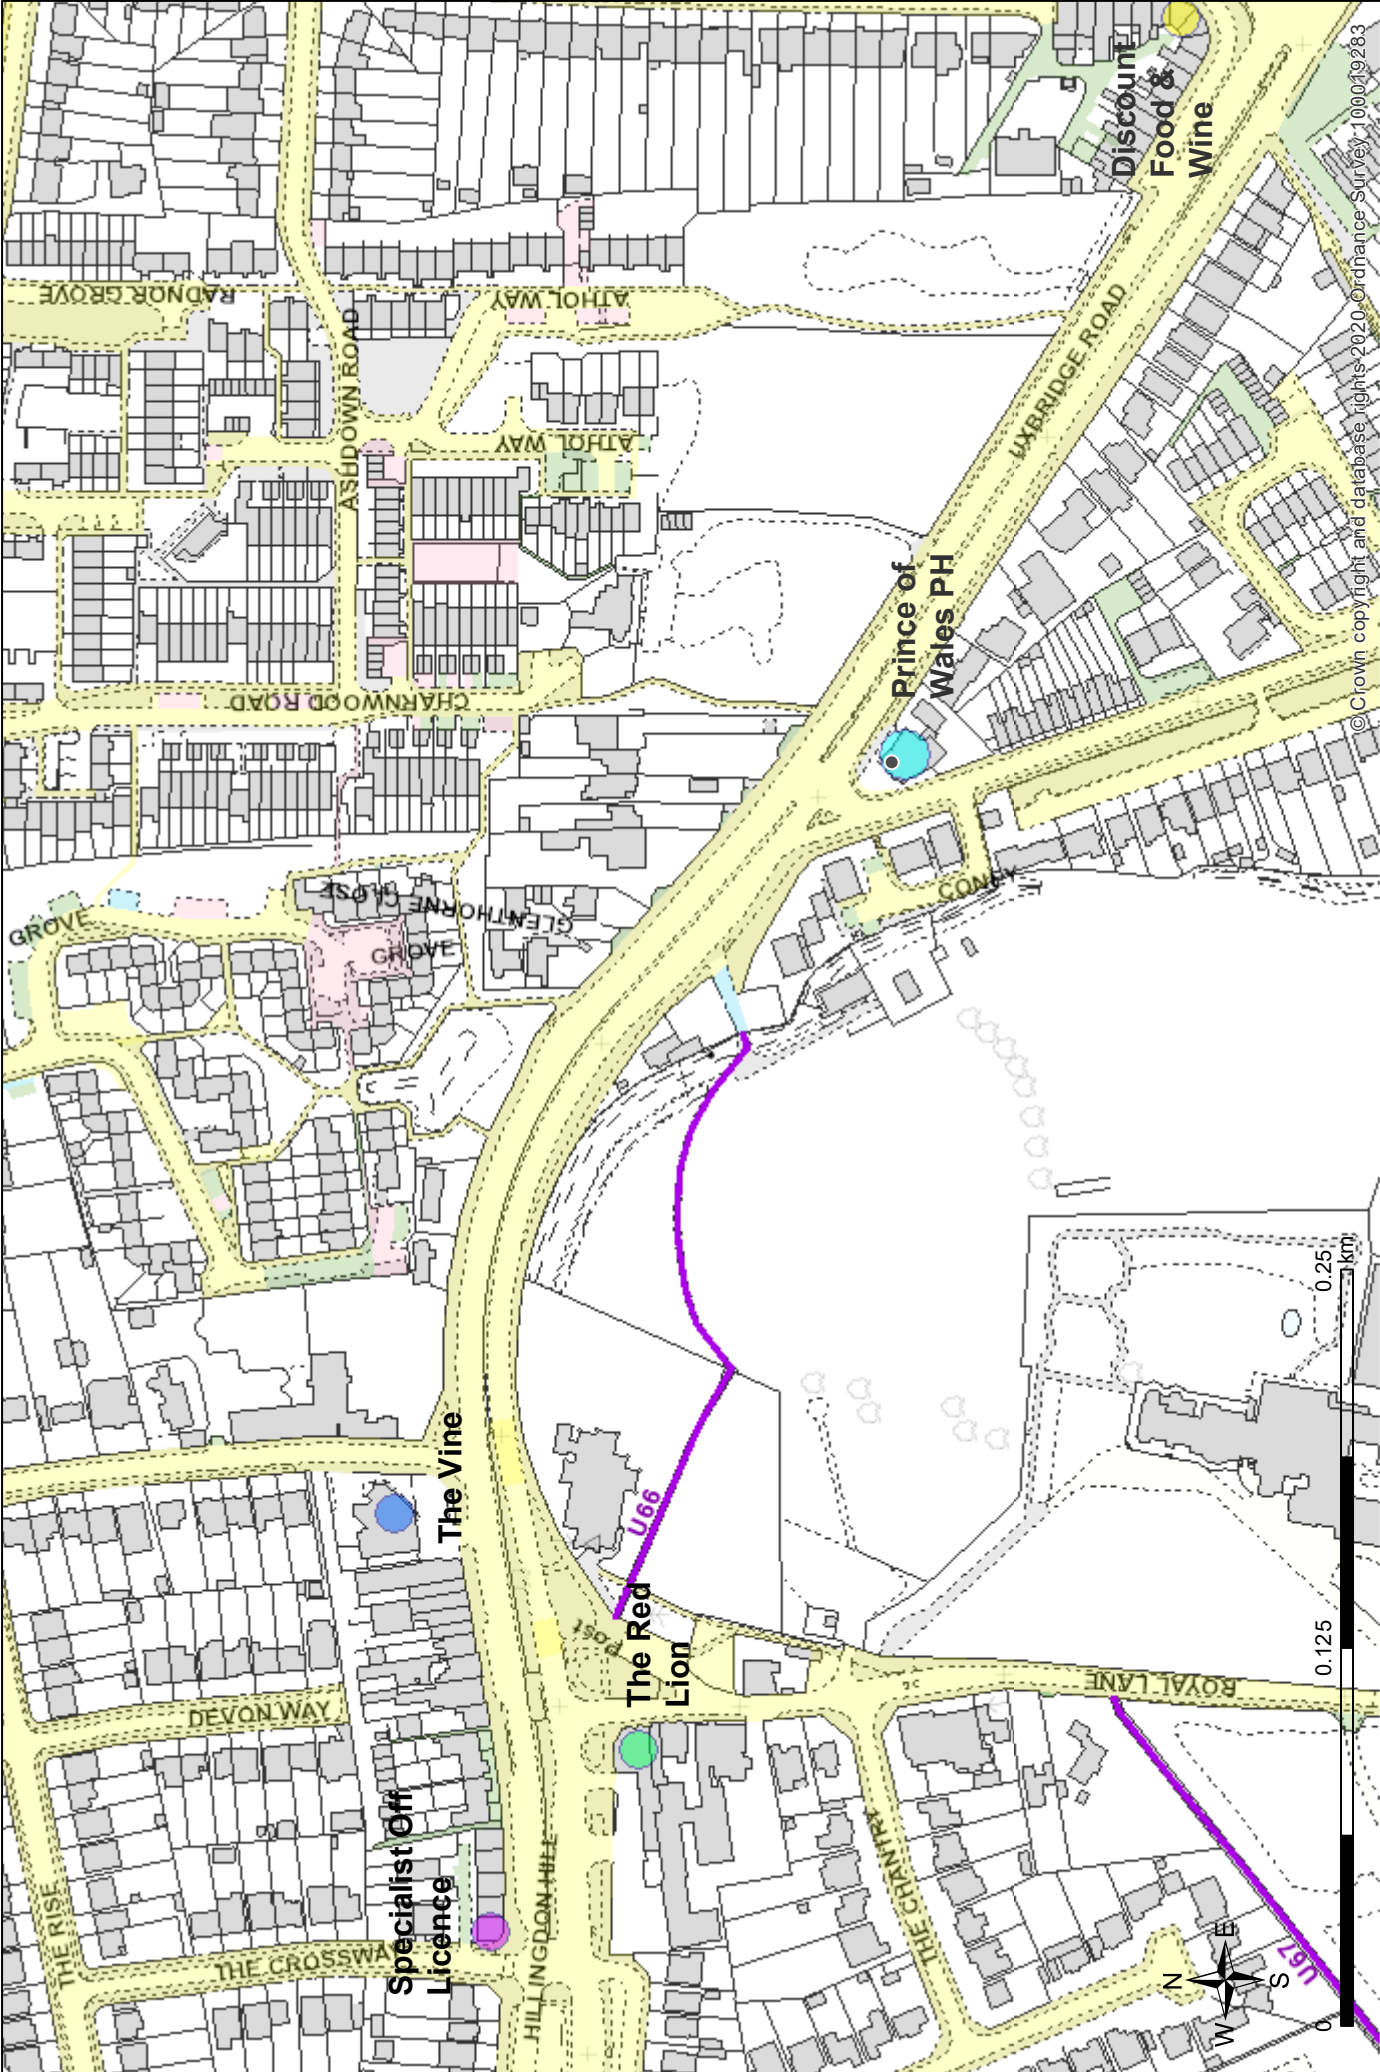

© Crown copyright and database rights 2020. Ordnance Survey 100019283