


Appendix B

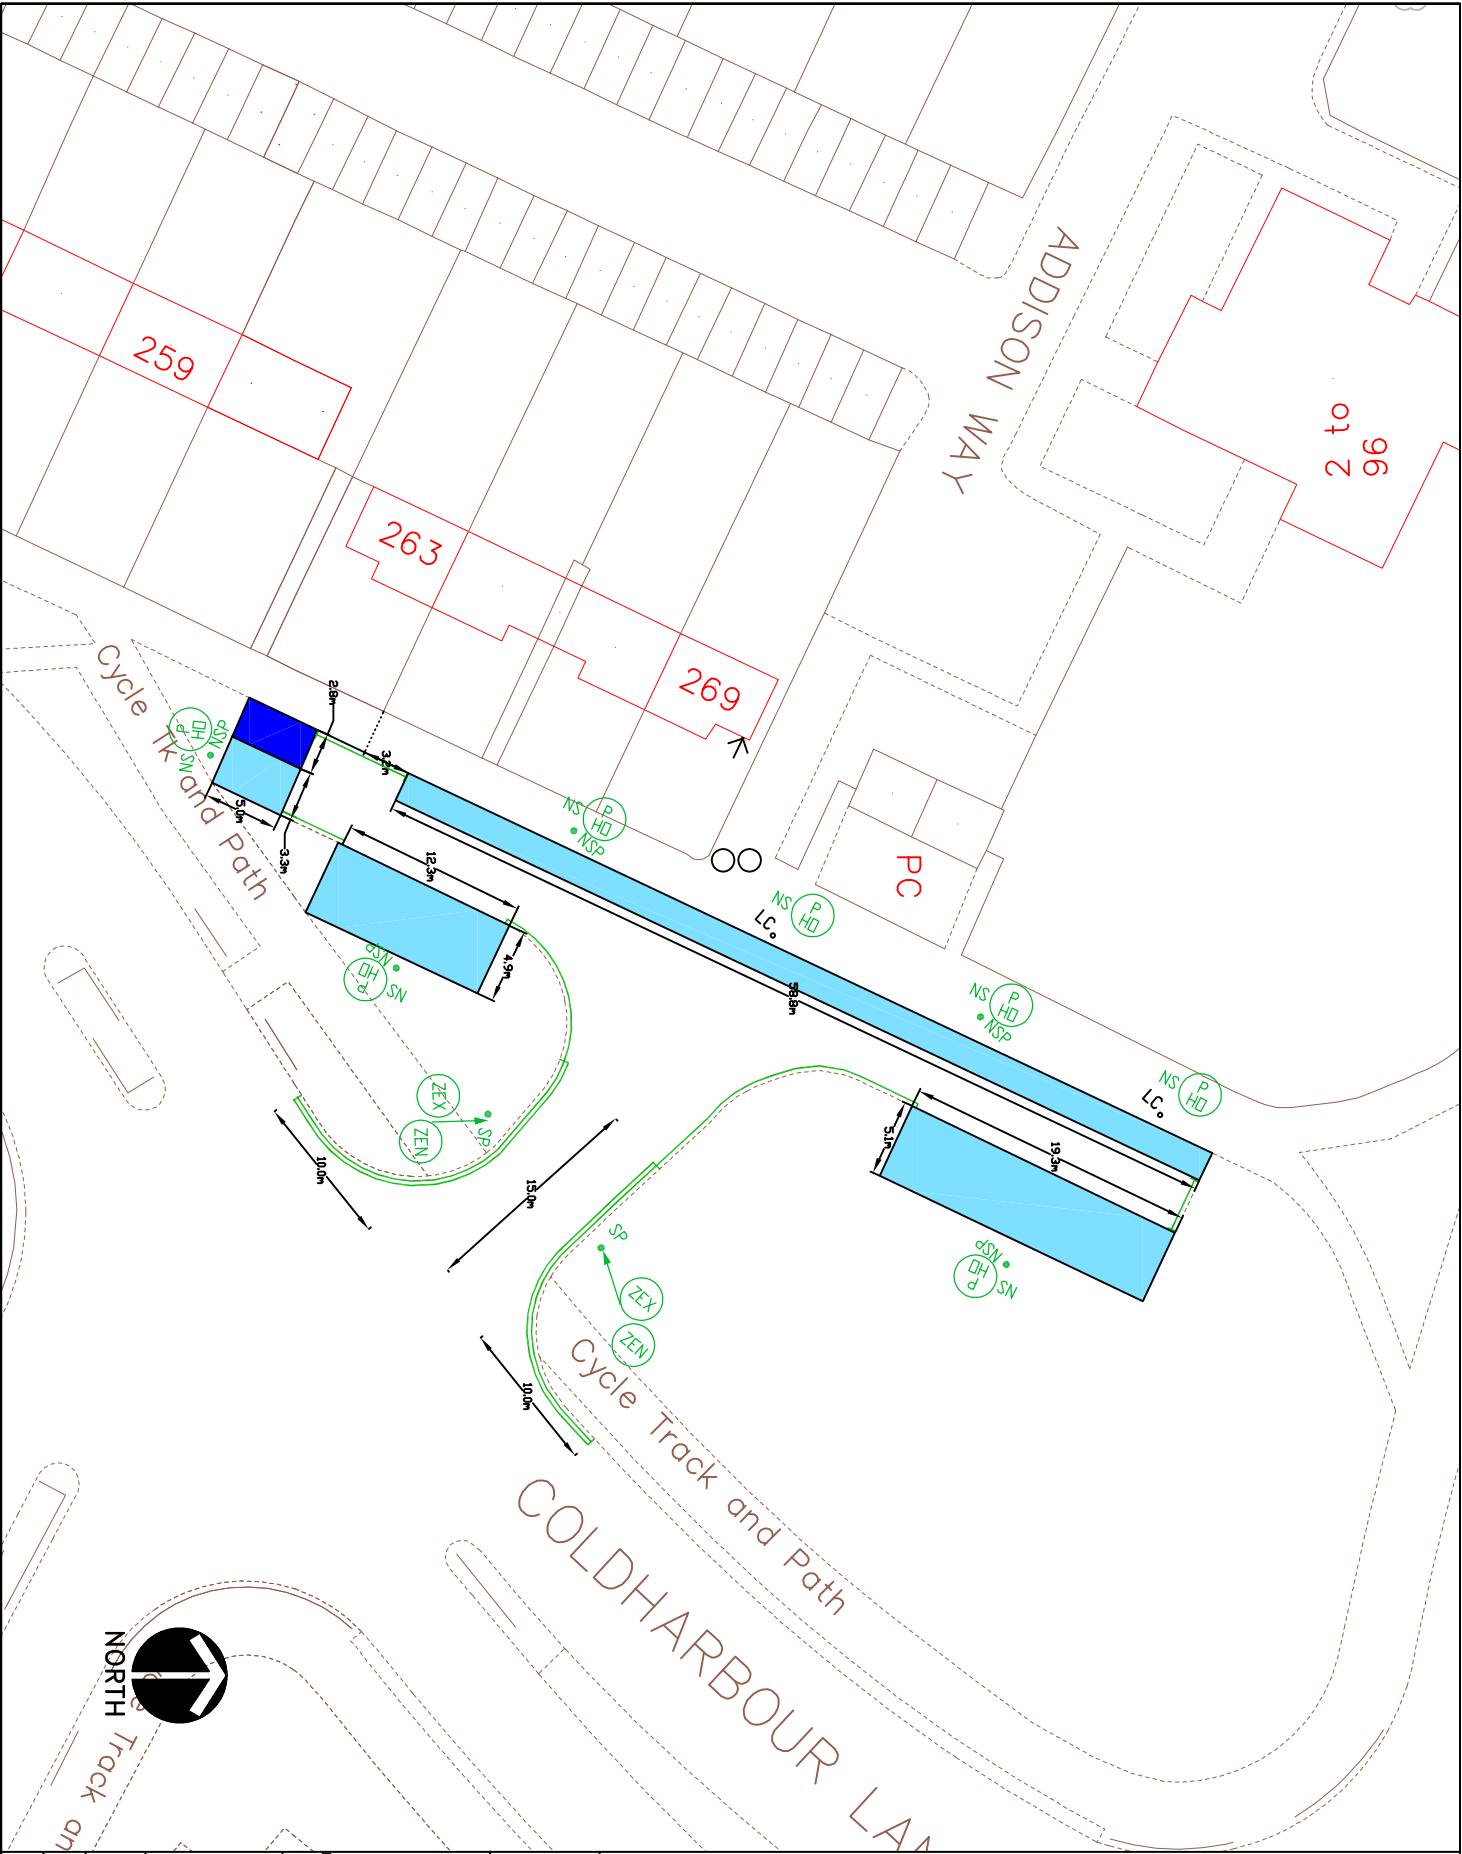

- KEY**
- EXISTING YELLOW LINE
 - DMT
 - NEW DOUBLE YELLOW LINE & TERMINAL
 - NEW SINGLE YELLOW LINE & TERMINAL
 - PERMIT HOLDER ONLY SIGN
 - PERMIT HOLDER ONLY BAY/PLACE
 - DISABLED BAY
 - PARKING BAYS ARE 2m WIDE UNLESS NOTED

This map is based upon Ordnance Survey data and is reproduced by permission of the Controller of Her Majesty's Stationery Office. Crown copyright. All rights reserved. No part of this document may be reproduced or transmitted in any form or by any means, electronic or mechanical, including photocopying, recording, or by any information storage and retrieval system, without the prior written permission of the Controller of Her Majesty's Stationery Office.



HILLINGDON
LONDON

IMPROVEMENT PROJECTS
ENVIRONMENT AND CONSUMER PROTECTION GROUP
CIVIC CENTRE 44/45 HIGH STREET, UXBIDGE, URBAN 11W
Tel No. 01895 277008/01895 250678

**COLDHARBOUR
LANE, HAYES**

PROPOSED RESIDENTS PERMIT
SCHEME

Scale	Drawn (Initials/Date)	Checked (Initials/Date)
1/500	DW 28/12/09	DW 28/12/09
Project No.	Drawing No.	Rev.
		A