


# Appendix B

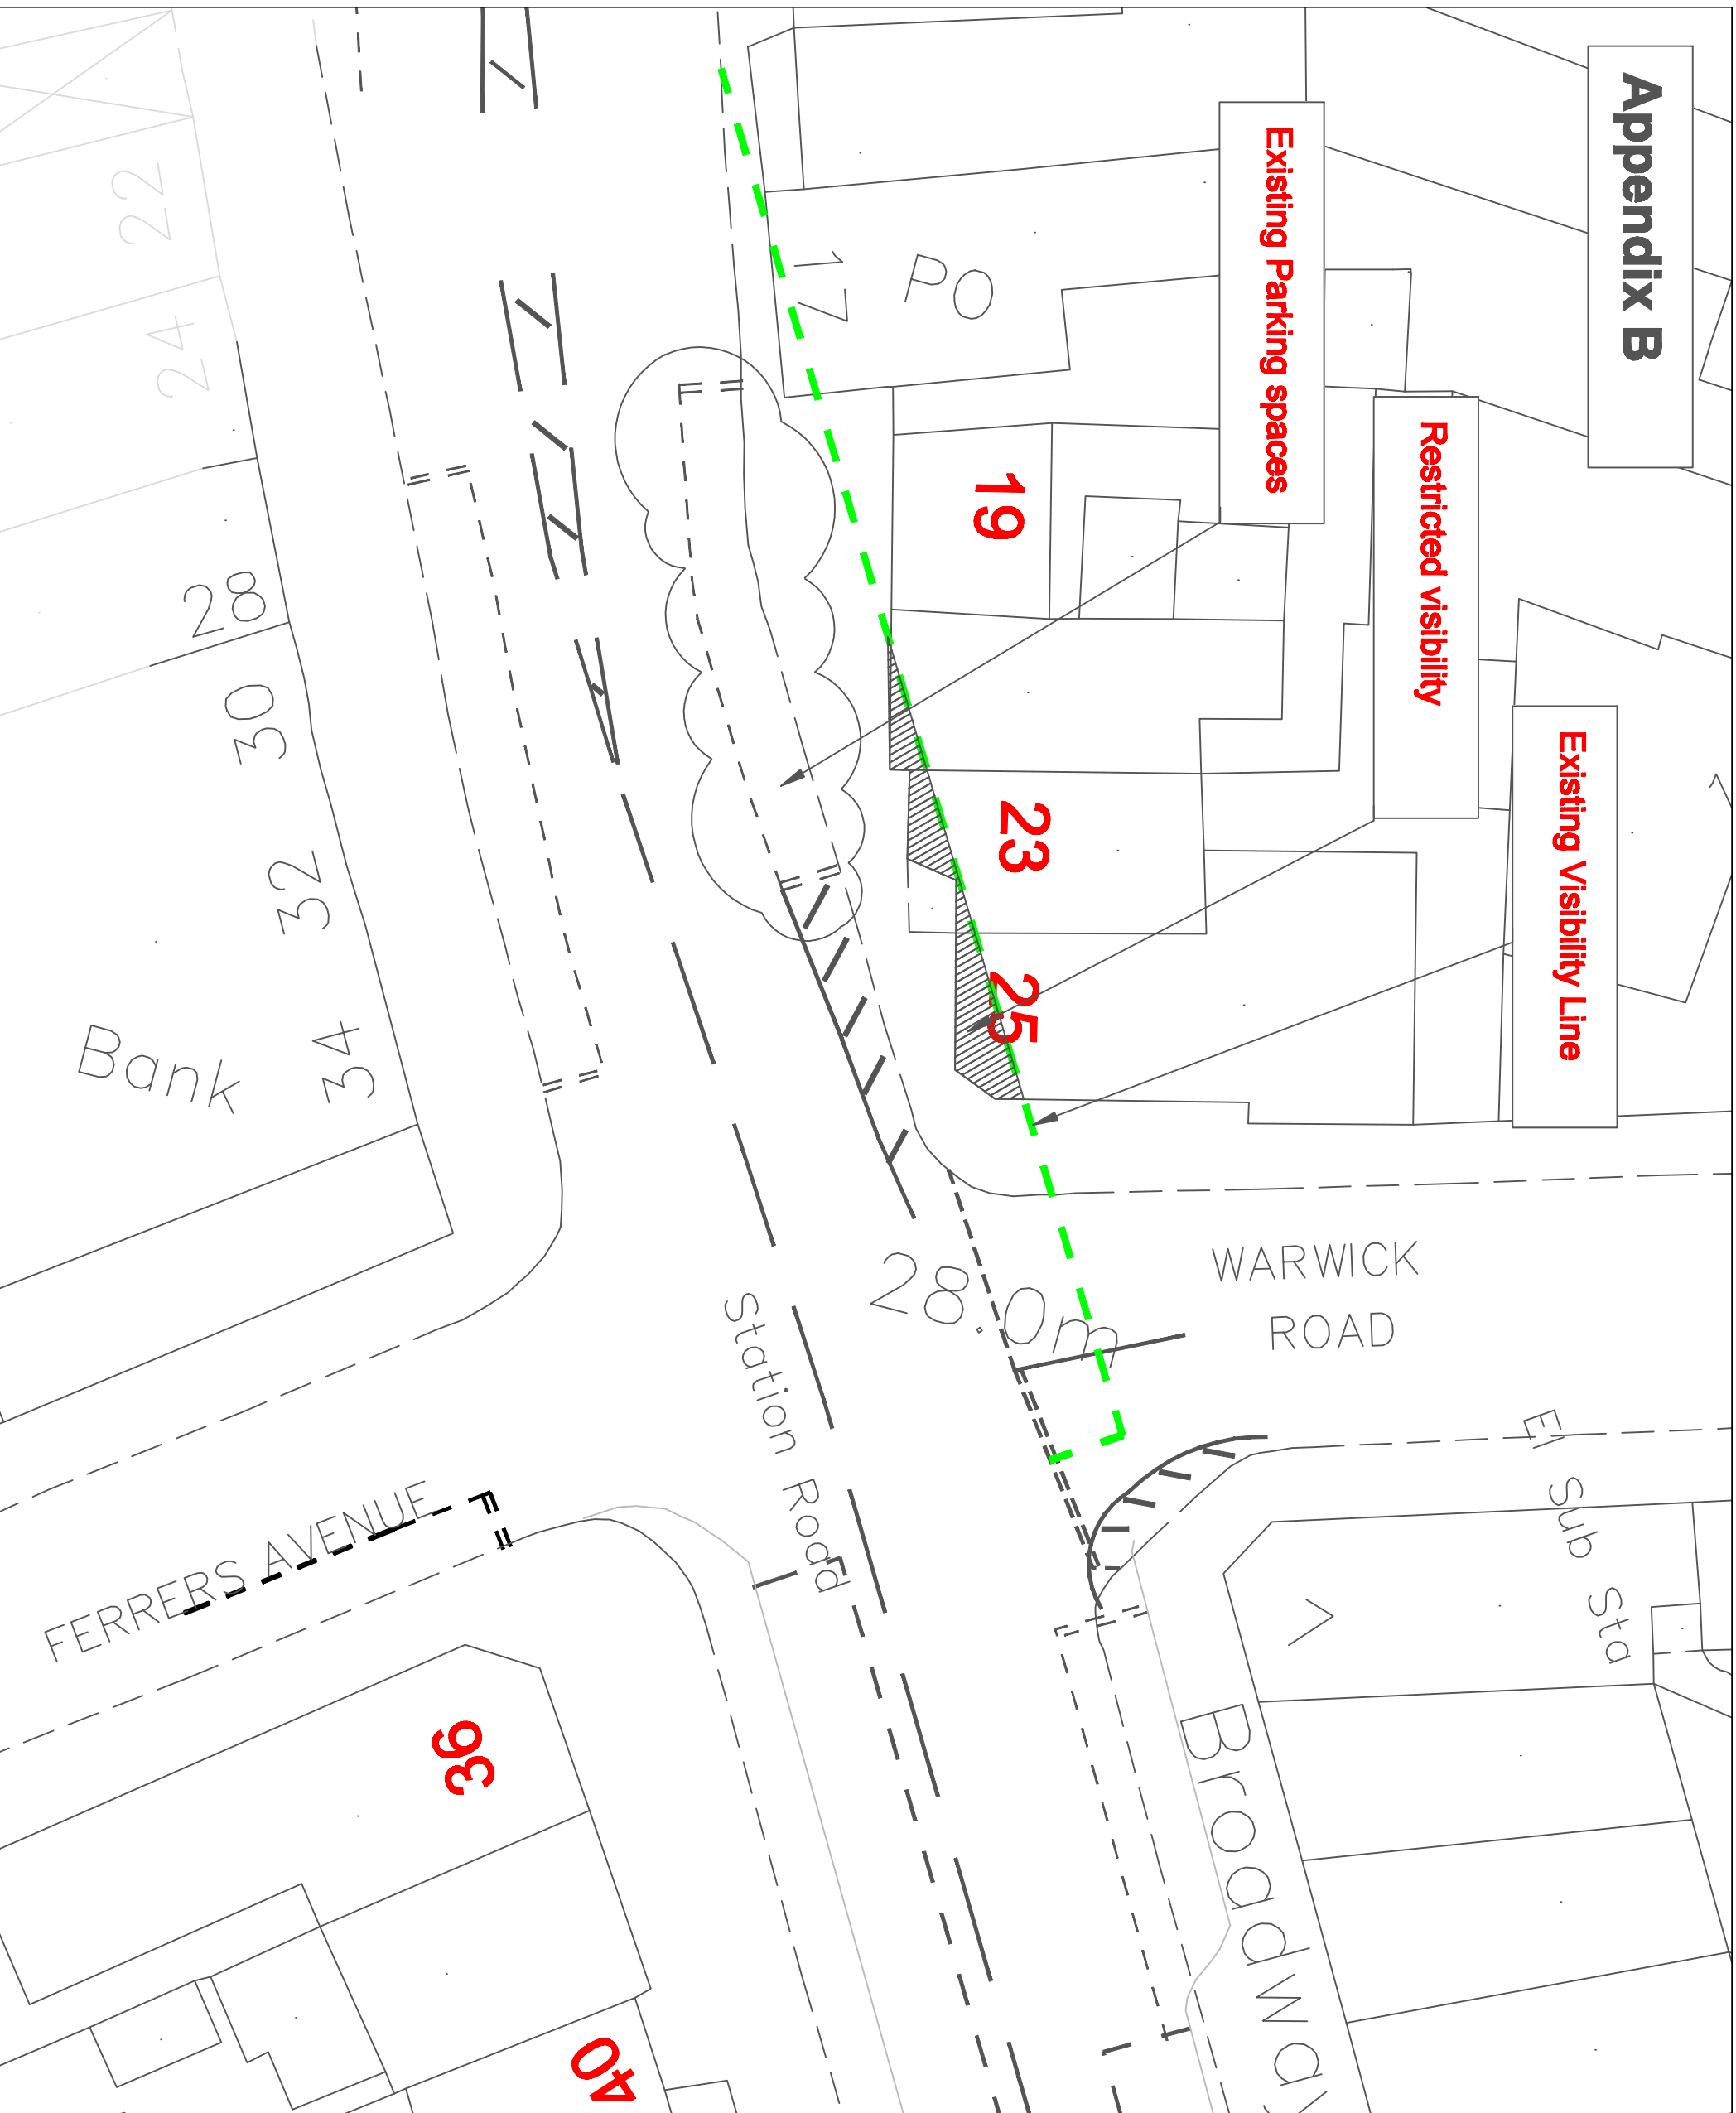

Rev	Description	Chkd	Apprd	Date

This map is based upon Ordnance Survey material with the permission of Ordnance Survey on behalf of the Controller of Her Majesty's Stationary Office. © Crown copyright. Unauthorised reproduction infringes Crown copyright and may lead to prosecution or civil proceedings.  
 London Borough of Hillingdon 100019283 2009



**Project**  
**Viewsley and West Drayton**

**Description**  
**Town Centre Improvement**  
**Existing Parking Arrangement**  
**Visibility splay**

<b>Scale</b>	NTS	<b>Designed</b>	SDG	<b>Drawn</b>	AC	<b>Date</b>	April 2012
<b>Project No.</b>	E/A3	<b>Drawing No.</b>	2543-01	<b>Rev.</b>	-		