




Appendix 1 - Drawings of Stables and New Build at Public Consultation

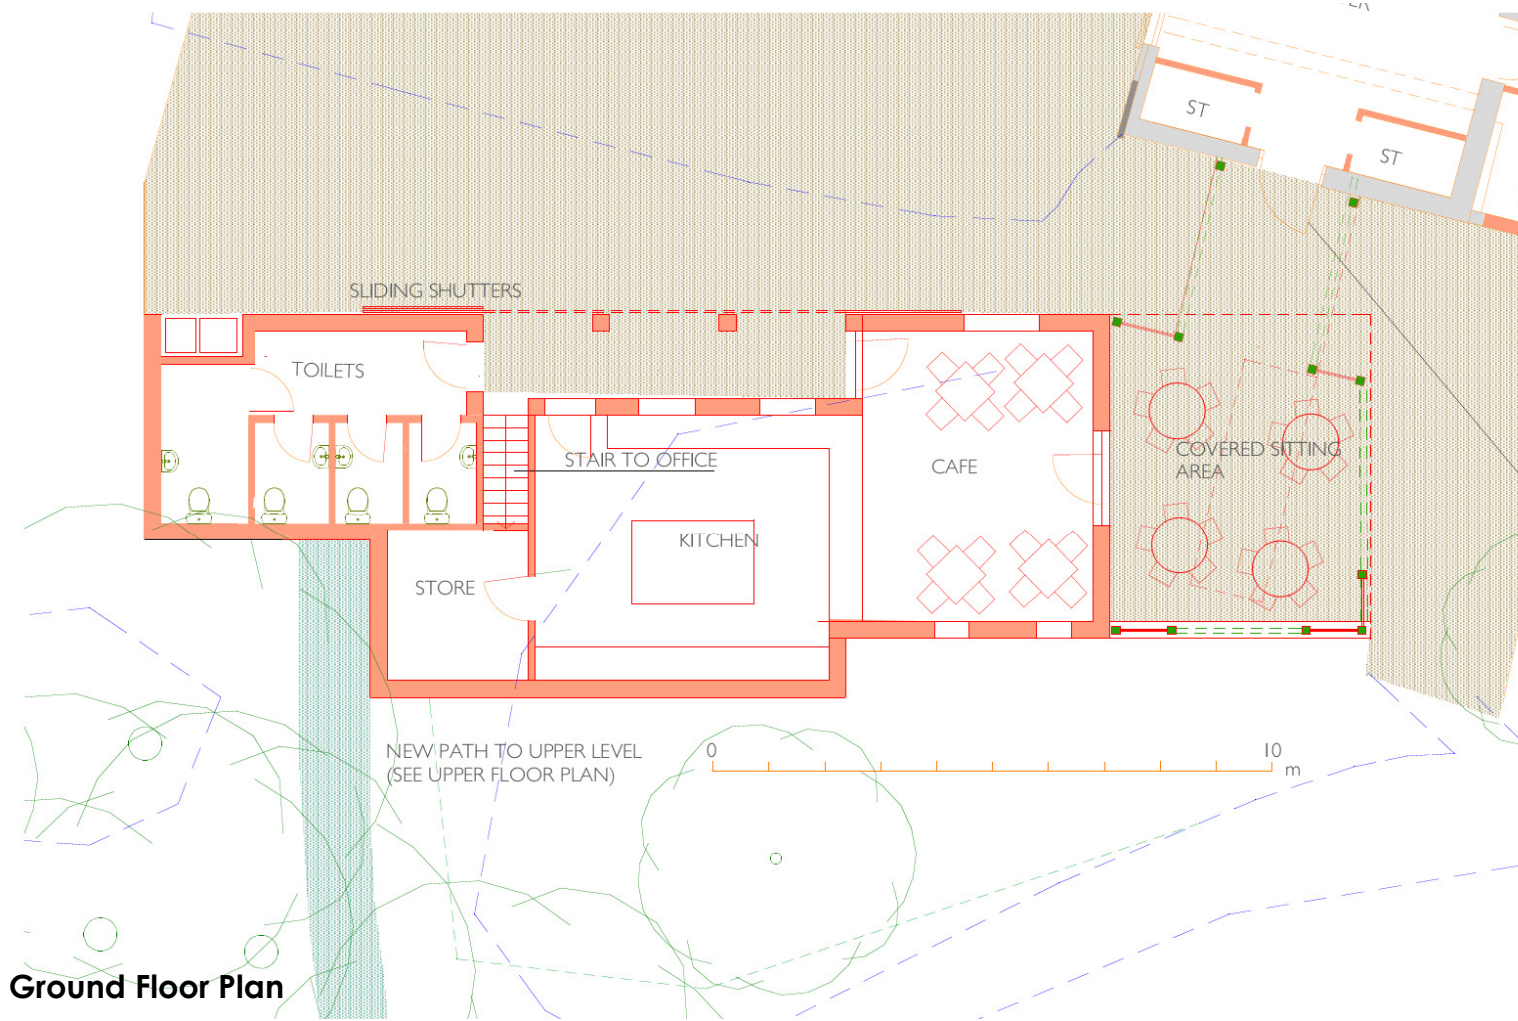

Ground Floor Plan

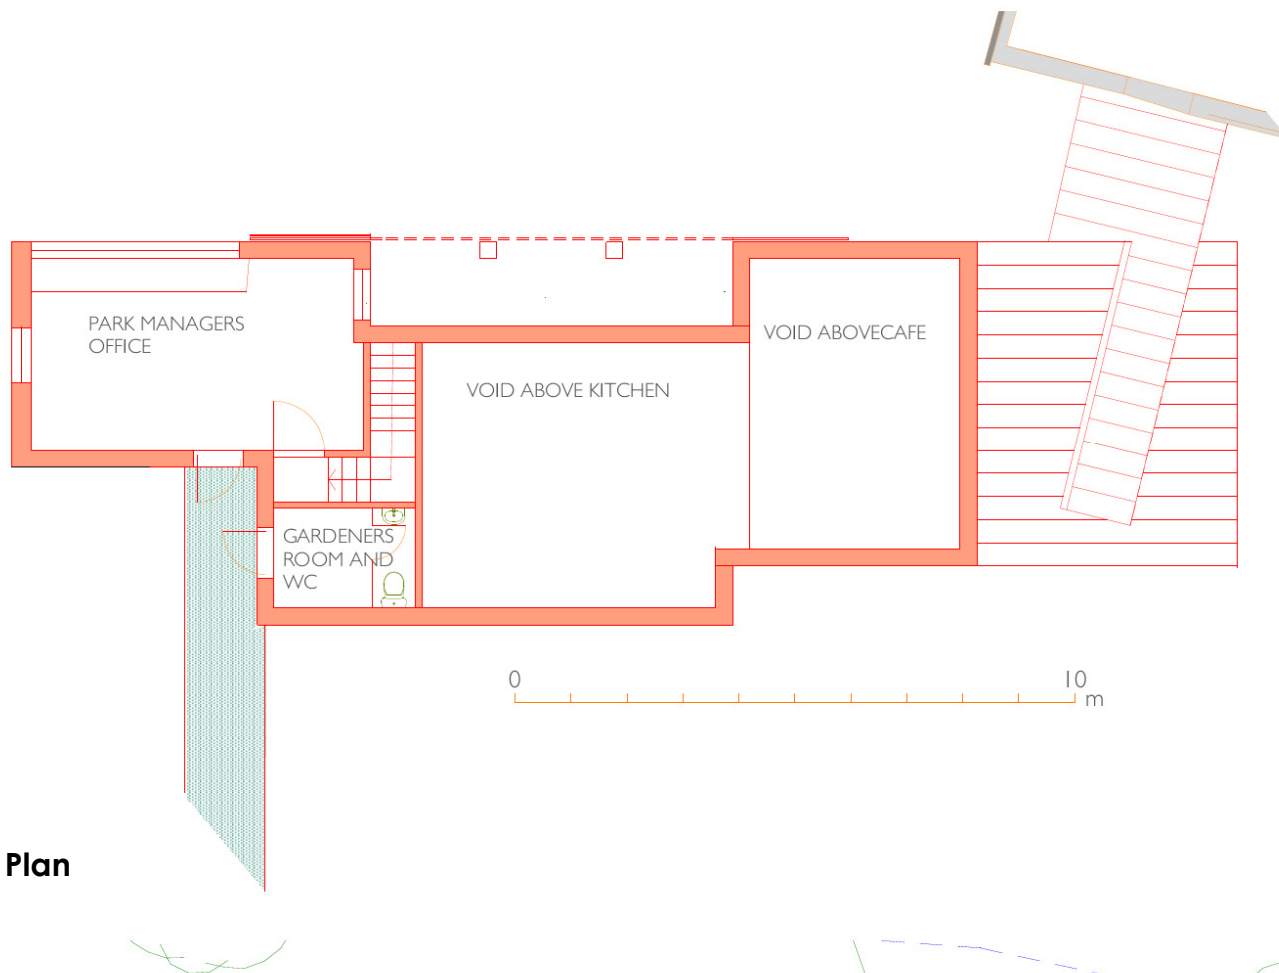

First Floor Plan

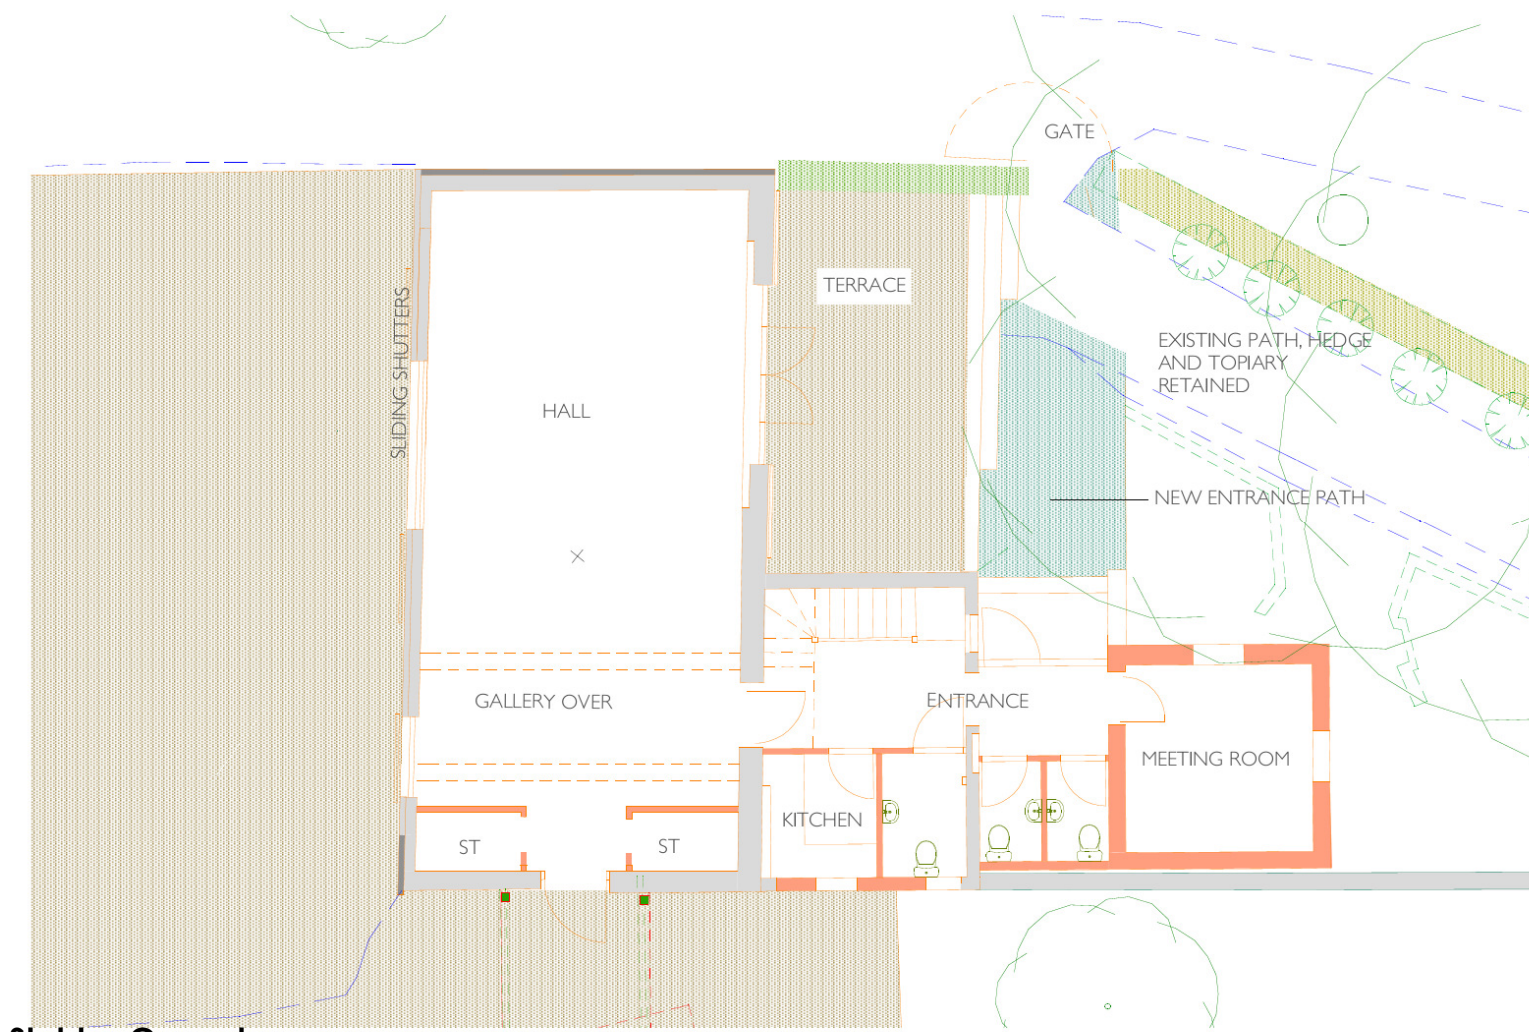

Stables Ground