


Appendix B

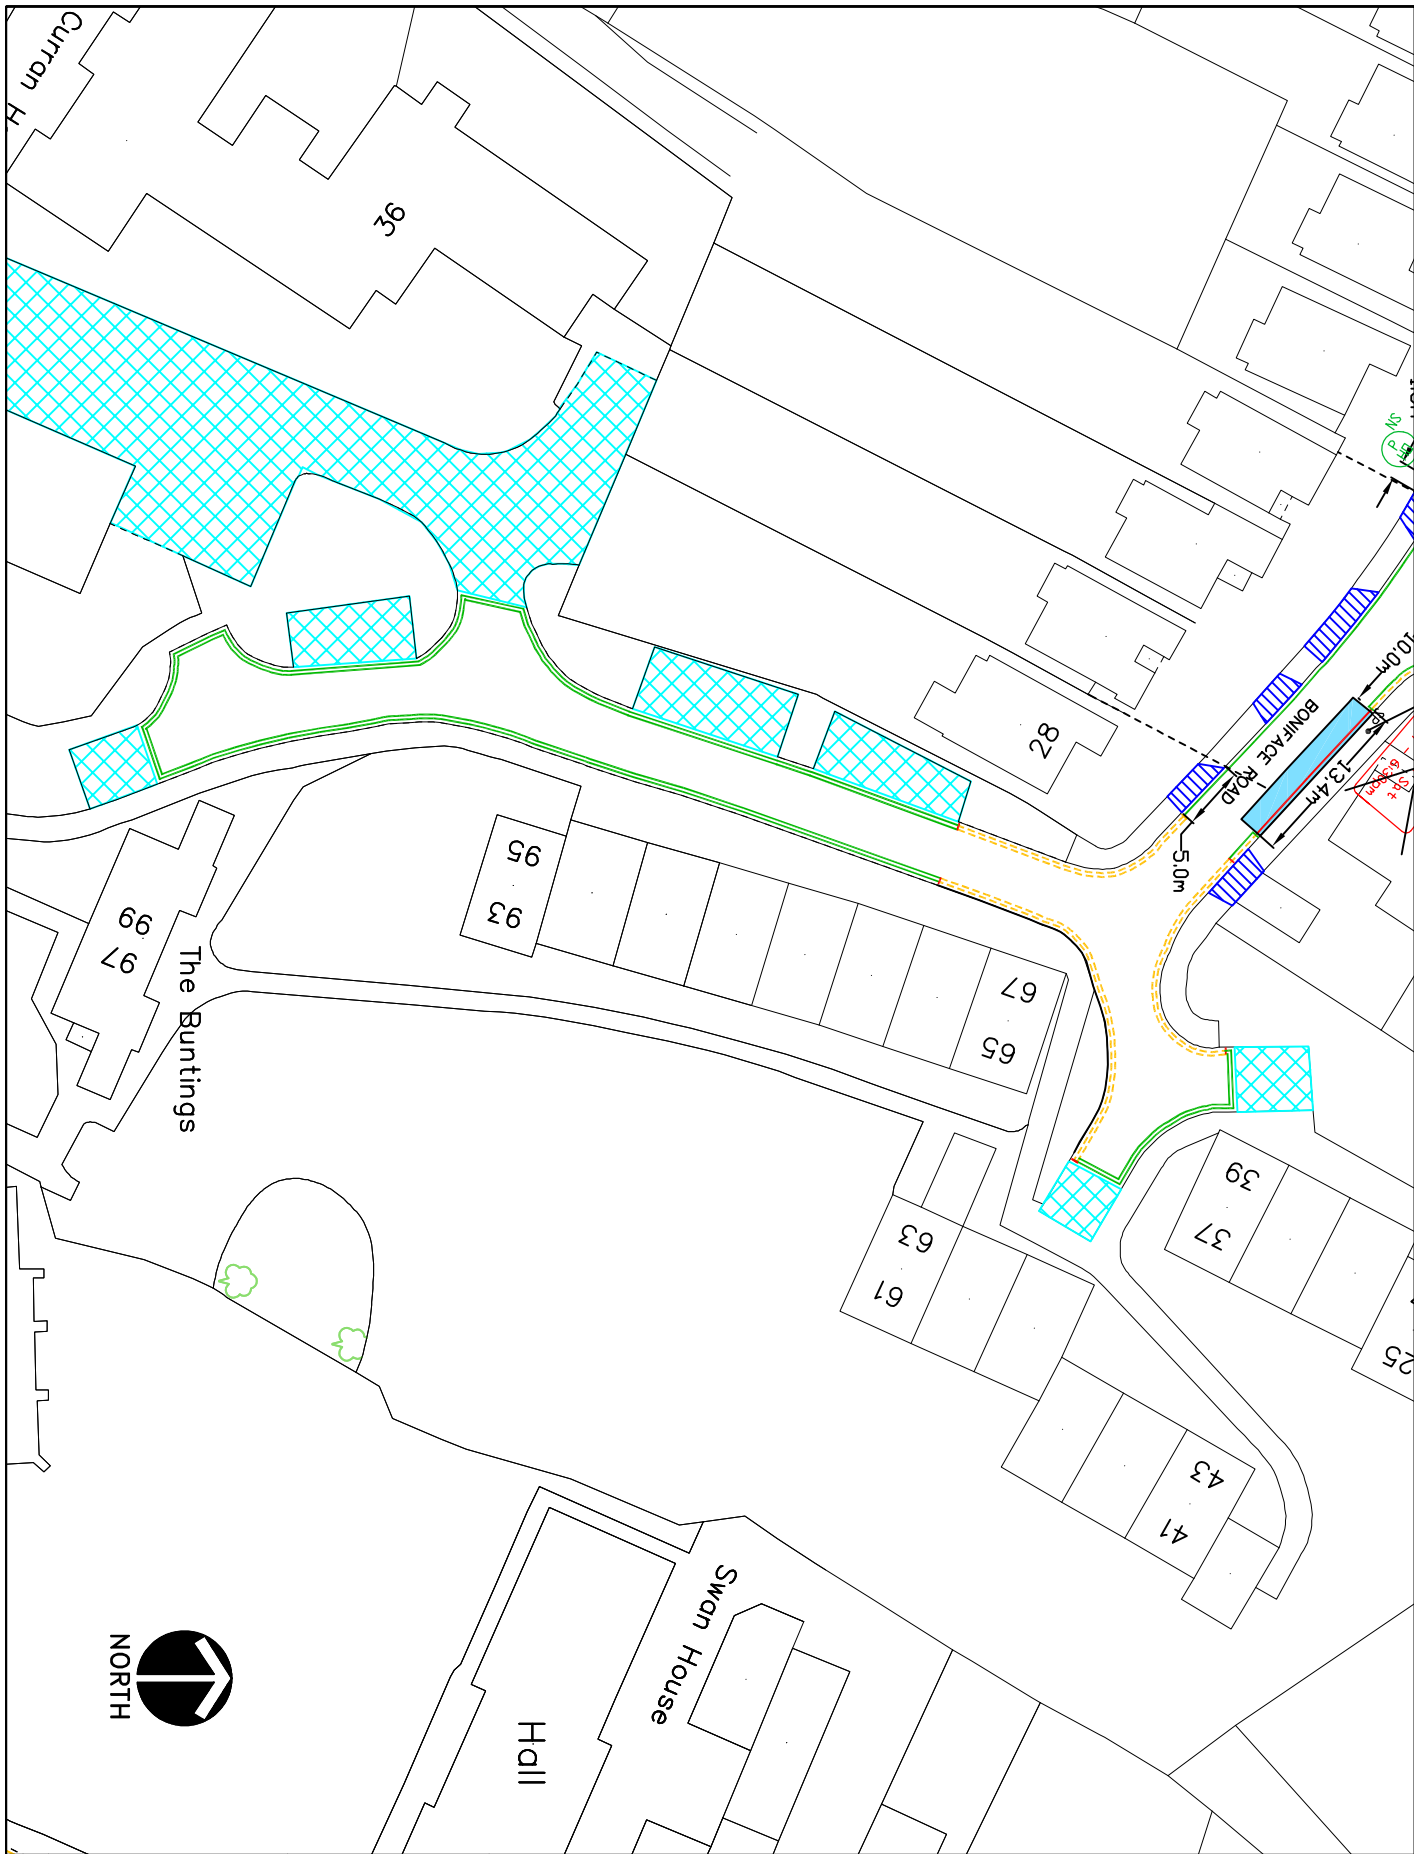

KEY	
	EXISTING YELLOW LINE
	NEW DOUBLE YELLOW LINE & TERMINAL
	NEW SINGLE YELLOW LINE & TERMINAL
	PERMIT HOLDER ONLY BAY/PLACE
PARKING BAYS ARE 2 METRES WIDE UNLESS NOTED	
OLC	LAMP COLUMN
• SP	SIGNPOST
NS	NEW SIGN
• NSP	NEW SIGNPOST
• RSP	REMOVE SIGNPOST
	CROSSOVER
	PERMIT HOLDER ONLY SIGN
	ZONE ENTRY SIGN
	ZONE EXIT SIGN
	REMOVE SIGN
	EXTENT OF PRIVATE AREAS

This map is based upon Ordnance Survey material with the permission of Ordnance Survey on behalf of the Controller of Her Majesty's Stationery Office. Crown copyright. This map is reproduced with the permission of the copyright owner and may lead to prosecution or other proceedings.

London Borough of Hillingdon 150019283 ©2012

HILLINGDON
LONDON

TRANSPORT & PROJECTS
PLANNING, ENVIRONMENT, EDUCATION
AND COMMUNITY SERVICES DIRECTORATE
ONE CENTRE WAY, 01895 272005/01895 258576

Project
Proposed extension to the Ickenham Parking Management Scheme Zone 1C

Description
Boniface Road (The Buntings)

Scale
1:600 (A4)

Drawn
KU