


APPENDIX A

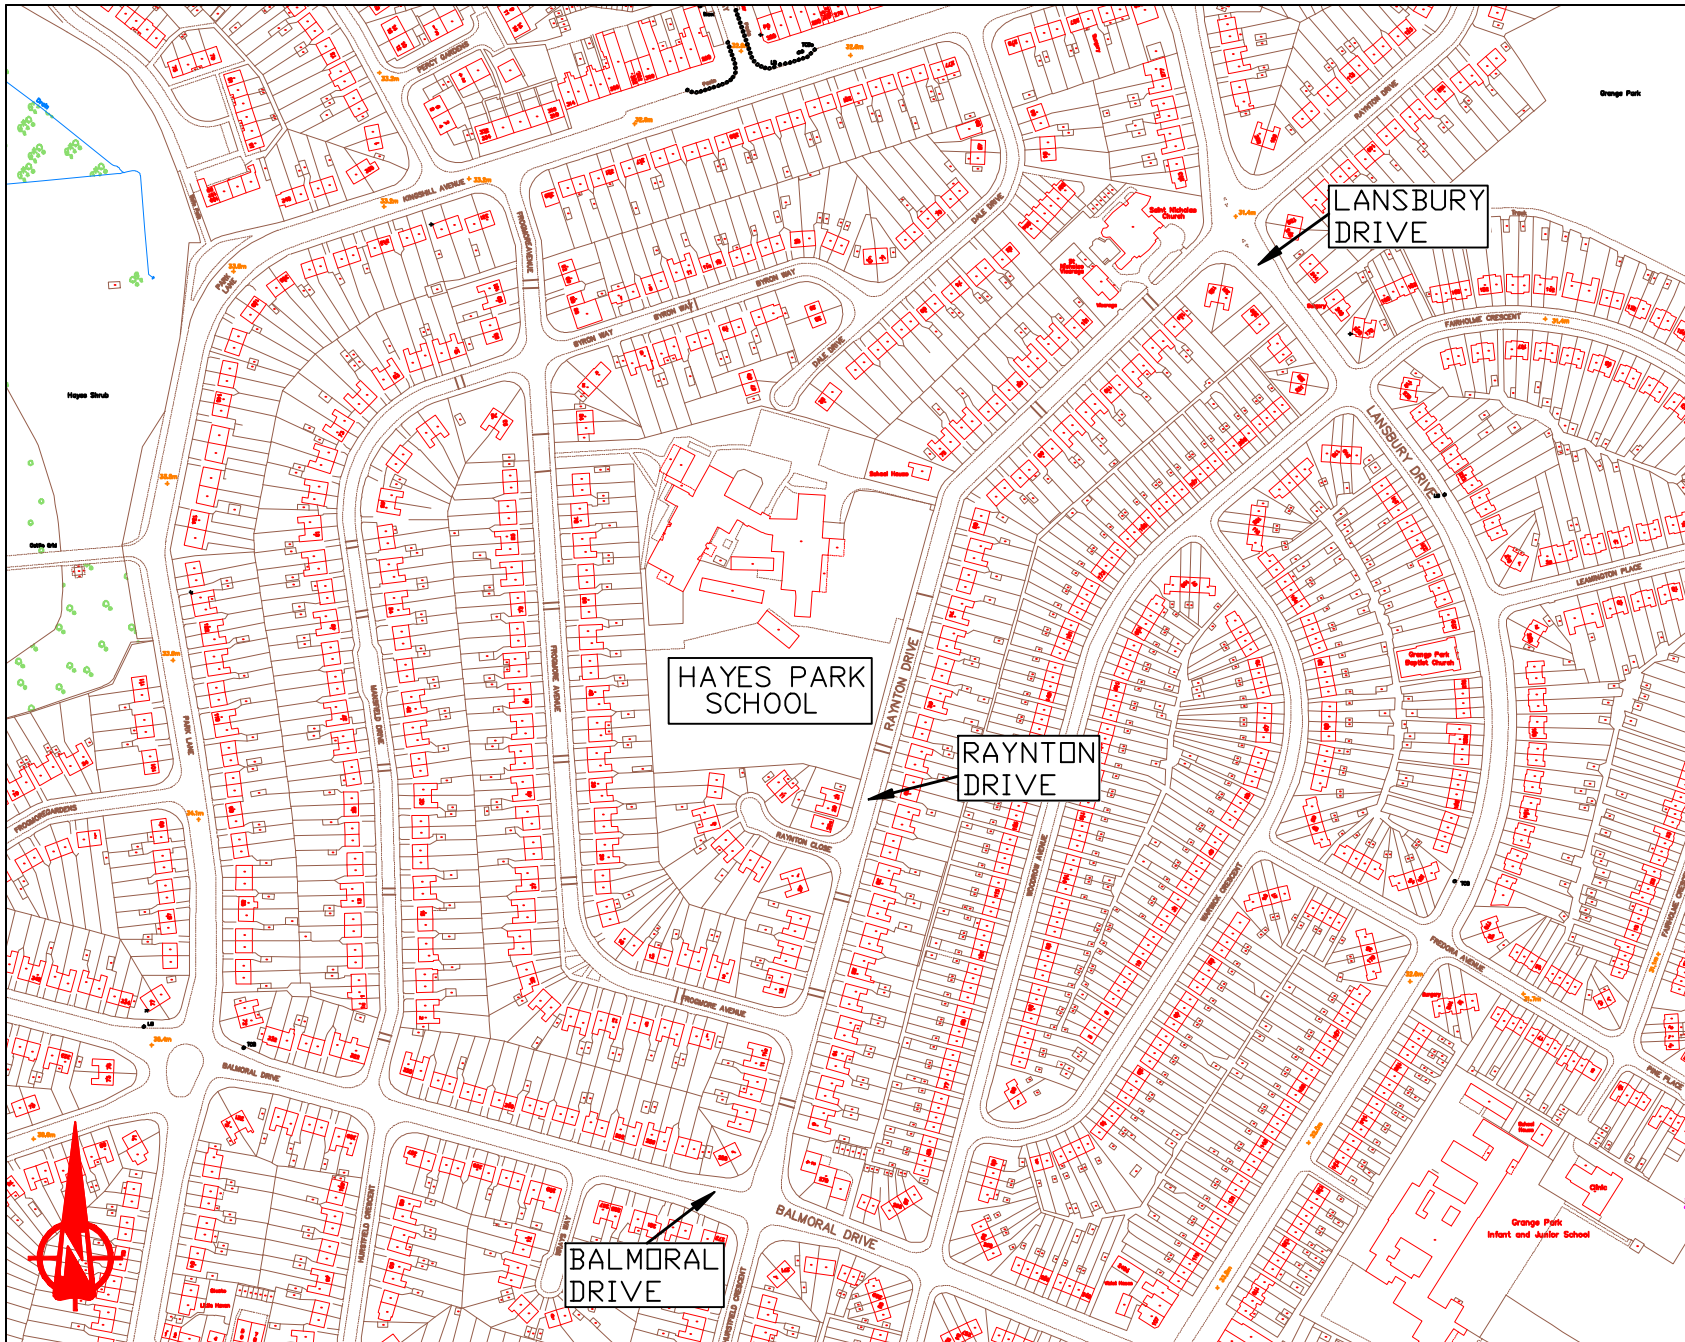

This map is based upon Ordnance Survey material with the permission of Ordnance Survey on behalf of the Controller of Her Majesty's Stationery Office © Crown copyright. Unauthorised reproduction infringes Crown copyright and may lead to prosecution or civil proceedings.
London Borough of Hillingdon 100019283 2013



HILLINGDON
LONDON

Project
Raynton Drive,
Hayes

Description
LOCATION PLAN

Scale	Drawn (Initials/Date)	Checked (Initials/Date)
NTS	CF 02/13	
Project No.	Drawing No.	Rev.