


**Proposed Monday to Friday
9am to 5pm waiting restriction
with double yellow lines around
the junctions.**

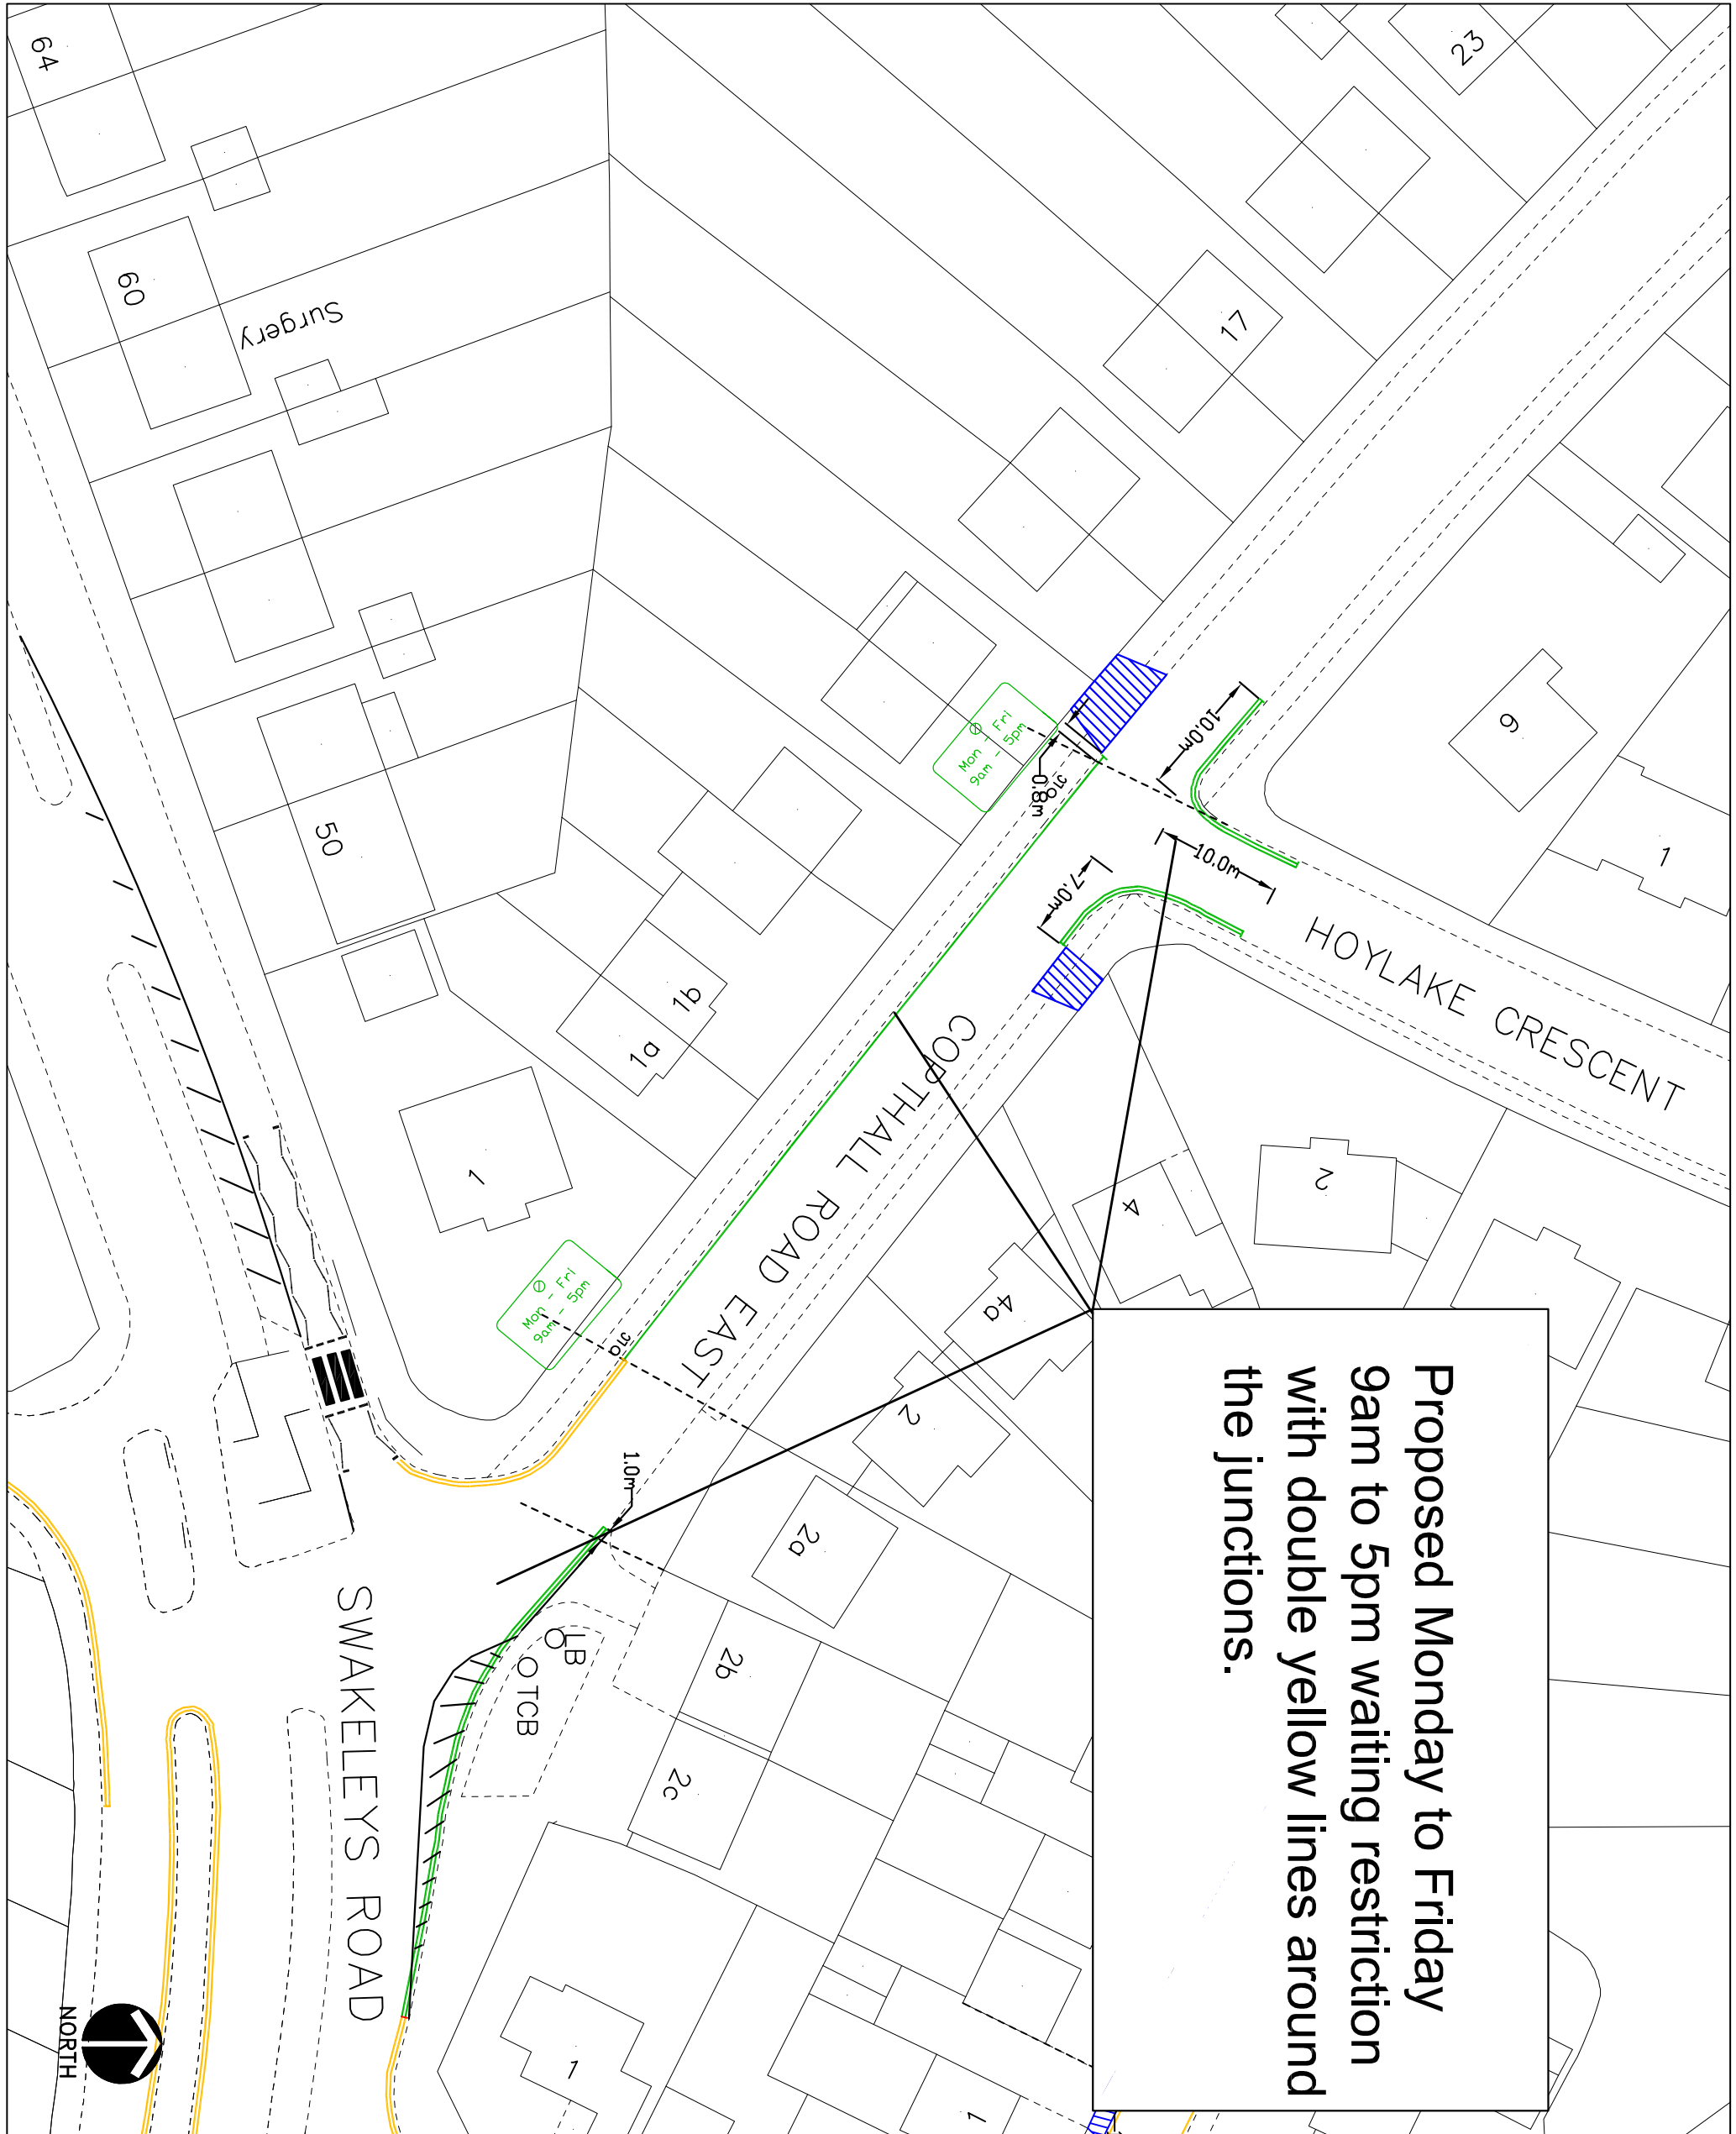

KEY

- EXISTING YELLOW LINE
- BURN OFF ROAD MARKING
- PROPOSED DOUBLE YELLOW LINE
- PROPOSED SINGLE YELLOW LINE
- MONDAY TO FRIDAY 9AM TO 5PM
- EXISTING PERMIT HOLDER ONLY BAY
- CROSSOVER

This map is based upon Ordnance Survey material with the permission of Ordnance Survey on behalf of the Controller of Her Majesty's Stationary Office © Crown copyright. Unauthorised reproduction infringes Crown copyright and may lead to prosecution or civil proceedings.
London Borough of Hillingdon 100019283 ©2014

HILLINGDON
LONDON

TRANSPORT & PROJECTS
RESIDENTS SERVICES DIRECTORATE
CWC CENTRE, 4th FLOOR, HIGH STREET, UXTON, OXFORDSHIRE, O88 1UW
Tel: No. 01895 277000/01895 288970

Project
Copthall Road East
Ickenham

Description
Proposed waiting
restrictions
Advertised
16th April - 7th May

Scale NTS
Designed by KU
Drawn by KU
Date 21/05/14