


# Appendix A

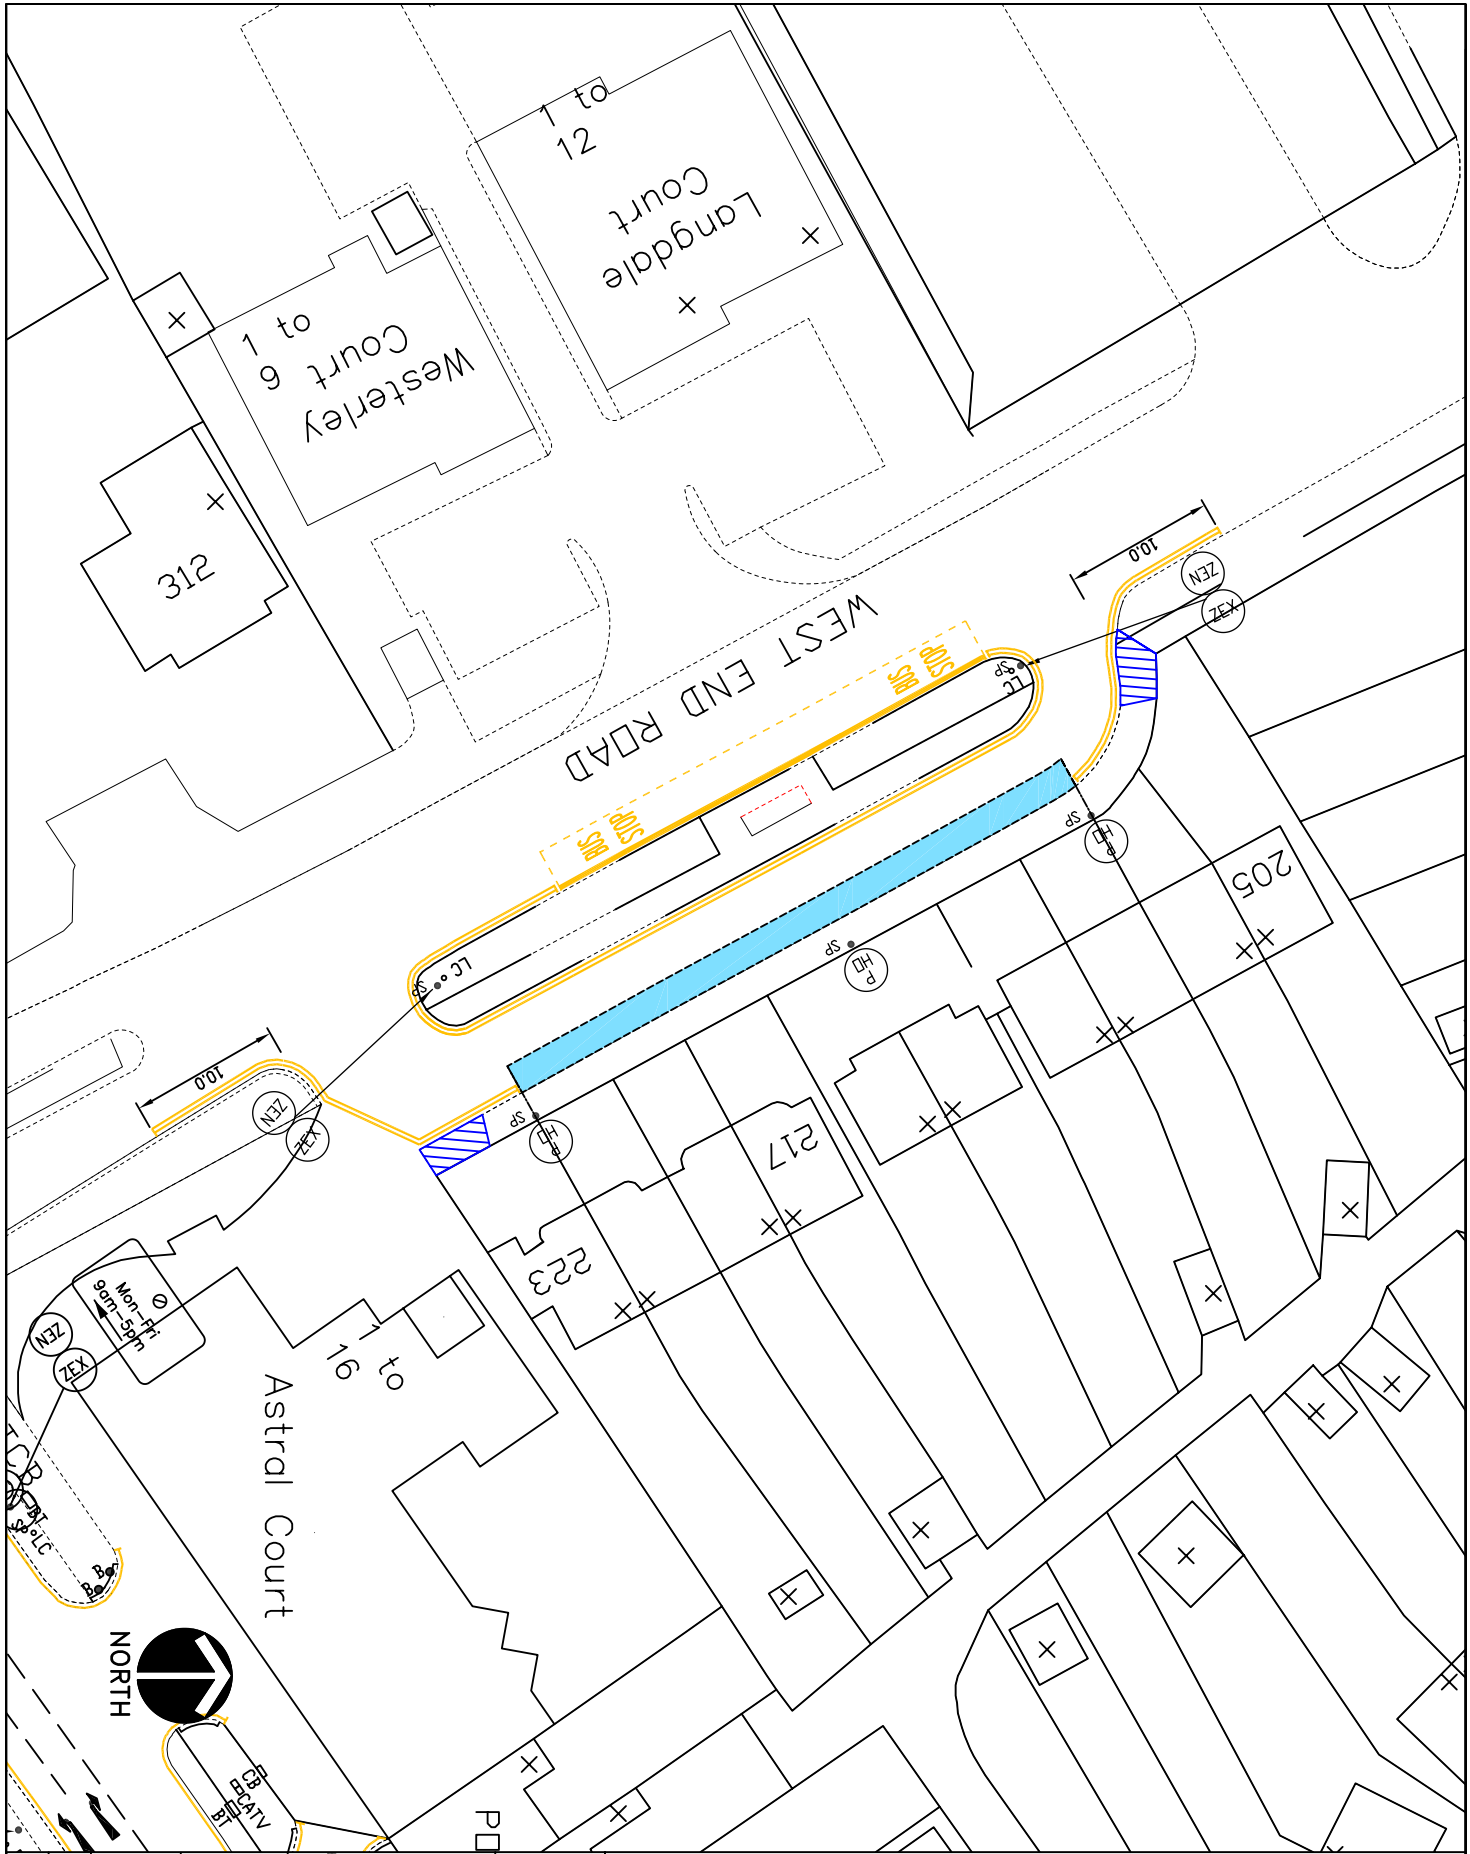

- KEY**
- EXISTING YELLOW LINE
  - NEW DOUBLE YELLOW LINE & TERMINAL
  - NEW SINGLE YELLOW LINE & TERMINAL
  - CROSSOVER
  - PERMIT HOLDER ONLY SIGN
  - PERMIT HOLDER ONLY SIGN BAY/PLACE

PARKING BAYS ARE 2m WIDE UNLESS NOTED

This map is based upon Ordnance Survey data and is not a substitute for a professional survey. It is provided for information only and is not to be used for legal purposes. The copyright in this map is owned by Ordnance Survey and may be used in accordance with the terms of the Ordnance Survey Licence. London Borough of Hillingdon 100018223 ©2009



**TRAFIC MANAGEMENT AND CONSUMER PROTECTION GROUP**  
 CIVIC CENTRE 4W/05 HIGH STREET, URGENCE LBS 11W  
 Tel No. 01895 277008/01895 250618

**Project:**  
 South Ruislip Parking Management Scheme

**Description:**  
 West End Road

**Scale:** 1:500 (A4)  
**Drawn (Initials/Date):** KU 12/10/09  
**Drawing No:** 7.28 SR  
**Rev:** D