


# Appendix A

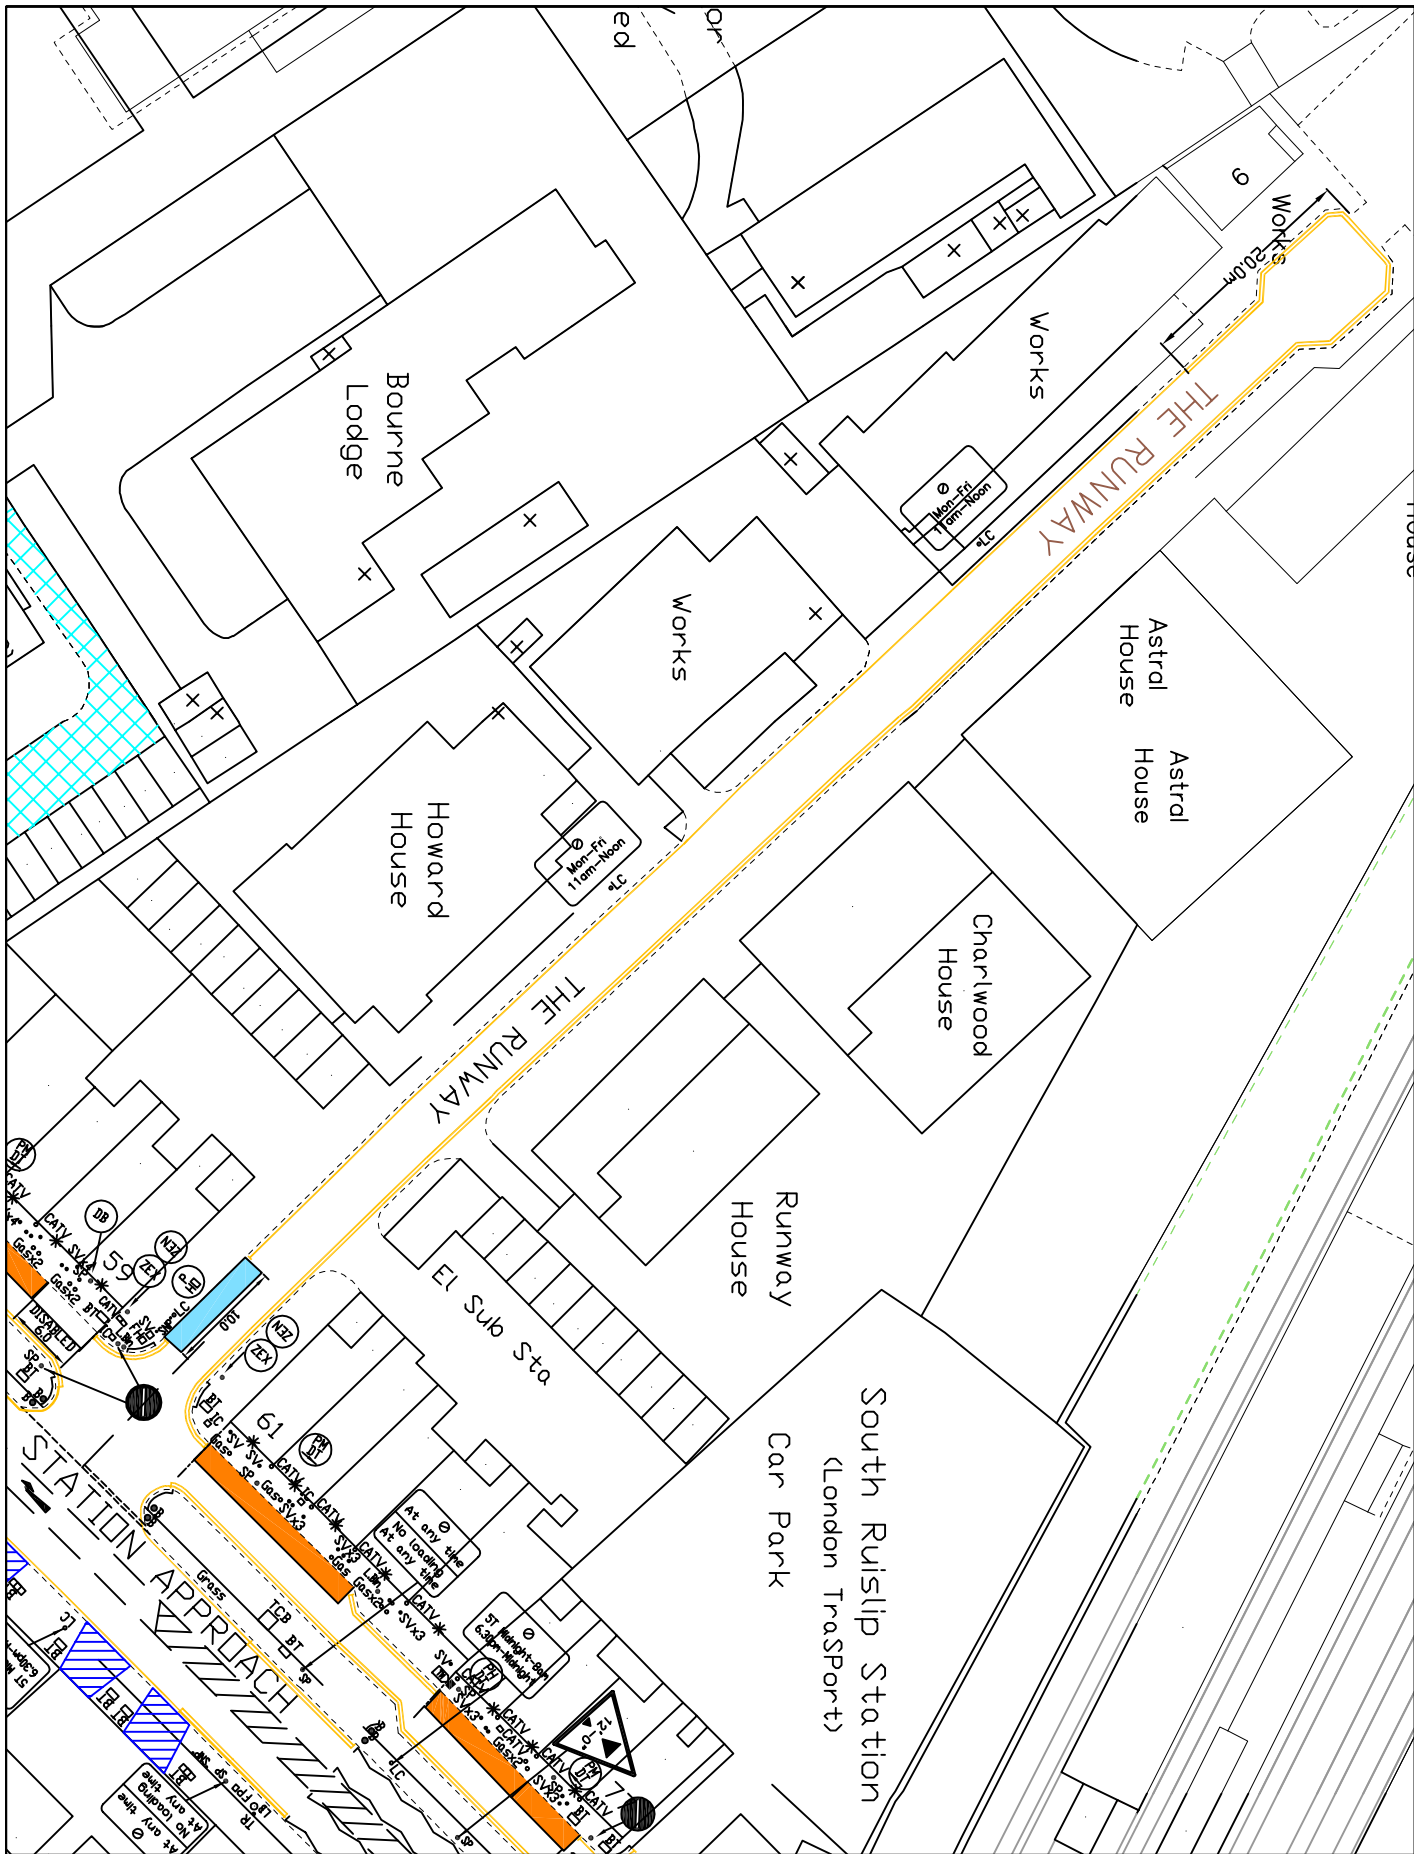

- KEY**
- EXISTING YELLOW LINE
  - PERMIT HOLDER ONLY BAY
  - PAY AND DISPLAY BAY
  - CROSSOVER
  - SP SIGNPOST
  - OLC LAMP COLUMN
  - PH PERMIT HOLDER SIGN
  - ZEN ZONE ENTRY SIGN
  - ZEX ZONE EXIT SIGN

This plan is issued under Ordnance Survey's master plan with the permission of Ordnance Survey on behalf of the Controller of Her Majesty's Stationery Office. Crown Copyright. Reproduction in any form without the written permission of Ordnance Survey is prohibited. Copyright © 2015 London Borough of Hillingdon 100019283 ©2015



**TRANSPORT & PROJECTS**  
 RESIDENTS SERVICES DIRECTORATE  
 Civic Centre 44/45, Main Street, Uxbridge, UB8 3UH  
 Tel: No. 01895 271000/01895 280710

**The Runway, South Ruislip**

**Current Layout**

Scale: **NTS** From: **KU 28/08/15**