

LICENSING ACT 2003
Section 24



HILLINGDON
LONDON

PREMISES LICENCE

Ref:

MAU/18989/IM

Premises Licence Number:

18909

This Premises Licence has been issued by Claire Freeman on behalf of the Licensing Authority, London Borough of Hillingdon, Civic Centre, High Street, Uxbridge, UB8 1UW

Signature:

Date: 2nd June 2016

Part 1 – Premises Details

Postal Address of Premises or, if none, Ordnance Survey map reference or description -

Lotus Wines
761 Uxbridge Road

Post Town - Hayes

Postcode – UB4 8HY

Telephone number – 0208 8484040

Where the licence is time limited, the dates -
N/A

Licensable activities authorised by the licence -

Sale by retail of alcohol

The times the licence authorises the carrying out of licensable activities –

Monday to Sunday 08.00 hours to 23.00 hours



PREMISES LICENCE

The opening hours of the premises -

Monday to Sunday 08.00 hours to 23.00 hours

Where the licence authorises supplies of alcohol whether these are on and/or off supplies -

Off supplies only

Part 2

Name, (registered) address, telephone number and e-mail (where relevant) of holder of Premises Licence -

Mr Aamir Singh Lamba



Registered number of holder, for example company number, charity number (where applicable) -

N/A

Name, address and telephone number of designated premises supervisor where the premises licence authorises the supply of alcohol -

Mr Aamir Singh Lamba



Personal Licence number and issuing authority of personal licence held by designated premises supervisor where the premises licence authorises for the supply of alcohol –

██████████ - London Borough of Hillingdon

Annex 1 – Mandatory Conditions

Mandatory Conditions - Alcohol

1. No sale/supply of alcohol shall be made when there is no Designated Premises Supervisor in respect of the premises licence
2. No sale/supply of alcohol shall be made when the Designated Premises Supervisor does not hold a Personal Licence or when his/her Personal Licence is suspended.
3. Every sale/supply of alcohol under the premises licence shall be made, or authorised, by a person who holds a Personal Licence
4. (1) The premises licence holder or club premises certificate holder must ensure that an age verification policy is adopted in respect of the premises in relation to the sale or supply of alcohol.
 (2) The designated premises supervisor in relation to the premises licence must ensure that the supply of alcohol at the premises is carried on in accordance with the age verification policy.
 (3) The policy must require individuals who appear to the responsible person to be under 18 years of age (or such older age as may be specified in the policy) to produce on request, before being served alcohol, identification bearing their photograph, date of birth and either—
 - (a) a holographic mark, or
 - (b) an ultraviolet feature.

Mandatory Condition - Permitted Price

1. A relevant person shall ensure that no alcohol is sold or supplied for consumption on or off the premises for a price which is less than the permitted price.
2. For the purposes of the condition set out in paragraph 1—
 - (a) “duty” is to be construed in accordance with the Alcoholic Liquor Duties Act 1979(6);
 - (b) “permitted price” is the price found by applying the formula—

$$P = D + (D \times V)$$

where—

- (i) P is the permitted price,
- (ii) D is the amount of duty chargeable in relation to the alcohol as if the duty were charged on the date of the sale or supply of the alcohol, and
- (iii) V is the rate of value added tax chargeable in relation to the alcohol as if the value added tax were charged on the date of the sale or supply of the alcohol;

(c) “relevant person” means, in relation to premises in respect of which there is in force a premises licence-

- (i) the holder of the premises licence,
- (ii) the designated premises supervisor (if any) in respect of such a licence, or
- (iii) the personal licence holder who makes or authorises a supply of alcohol under such a licence;

(d) “relevant person” means, in relation to premises in respect of which there is in force a club premises certificate, any member or officer of the club present on the premises in a capacity which enables the member or officer to prevent the supply in question; and

(e) “value added tax” means value added tax charged in accordance with the Value Added Tax Act 1994(7).

3. Where the permitted price given by Paragraph (b) of paragraph 2 would (apart from this paragraph) not be a whole number of pennies, the price given by that sub-paragraph shall be taken to be the price actually given by that sub-paragraph rounded up to the nearest penny.
4. (1) Sub-paragraph (2) applies where the permitted price given by Paragraph (b) of paragraph 2 on a day (“the first day”) would be different from the permitted price on the next day (“the second day”) as a result of a change to the rate of duty or value added tax.

(2) The permitted price which would apply on the first day applies to sales or supplies of alcohol which take place before the expiry of the period of 14 days beginning on the second day.

Annex 2– Conditions consistent with the operating Schedule

General

Annex 3 – Conditions attached after a hearing by the licensing authority

1. The premises will undertake the implementation of a Challenge 25 policy, and a poster or posters to this effect will be displayed stating what IDs are accepted;
2. The CCTV system shall be installed to the satisfaction of the Metropolitan Police Services to record images both internally and externally for 24 hours each day and shall retain those recordings for 31 days;
3. The CCTV system shall be maintained in effective working order and any recording shall be made available to the Police and any Authorised Officer of the Council on request;
4. If the Premises Licence Holder becomes aware that any alcohol or tobacco goods at the premises may or appear to be non duty paid then the Premises Licence Holder shall inform the police immediately;
5. Posters will be displayed requesting customers to leave the premises quietly, when required the staff shall ask a customer/s to leave quietly;
6. Alcoholic products shall be offered for sale in an area distinctly separate to non-alcoholic products;
7. Spirits and cigarettes will be kept behind the counter;
8. There shall be a personal licence holder on duty at the premises at all times during opening hours;
9. The DPS shall provide all staff members with a written authorisation for selling alcohol. Records and copies of authorisations shall be available to authorised officers on request;
10. All staff members shall attend a recognised training course (ie BII Level 1 Award in responsible alcohol retailing) prior to making alcohol sales;
11. No member of staff shall make sales of alcohol until such time as the member of staff completes a recognised training course (i.e. BII Level 1 Award in responsible alcohol retailing). Training will be reviewed regularly and updated training shall be provided in accordance with changes in legislation and staffing;
12. An incident log shall be kept at the premises and shall be made available to police and Authorised Officers of the Council on request. The incident log shall be used to record any incidents, dates and times and the name of the staff member involved. Incidents can include but not limited to:
 - a. All crimes reported by the premises to the Police;
 - b. Any incidents of disorder/anti-social behaviour;
 - c. Any faults with the CCTV system and details about remedial action/repair
 - d. Any refusal of age restricted products;
 - e. Any visit by an authorised officer or the emergency services
13. All future purchases of stock must be from reputable and proper wholesale businesses. The purchase of such stock shall be made by the Premises Licence Holder or persons authorised by him;
14. All receipts/invoices relating to all purchases for goods at the premises must be kept in accordance with the statutory terms and made available for inspection at the request of the Metropolitan Police Services or an Authorised Officer of the Council;
15. A minimum of 2 staff shall be on duty at the premises each day from 16:00 hours until the close of business;
16. The Premises Licence Holder shall provide a copy of the completed lease agreement between himself and the freeholder of the premises on or before 25 August 2016;

17. The Premises Licence Holder shall exclude Mr Ulgeet Singh and his spouse of (insert address), Mr Jasmeet Singh and his spouse of (insert address) and Mr Amarjeet Singh and his spouse of (insert address) from the premises and all of its business and operational activities including all licensable activity at all times.


Annex 4 – Plans

Location Lotus Wines

Licensing Services Registered Number [REDACTED]

Drawing Number [REDACTED]

PROPOSED LICENSING PLAN

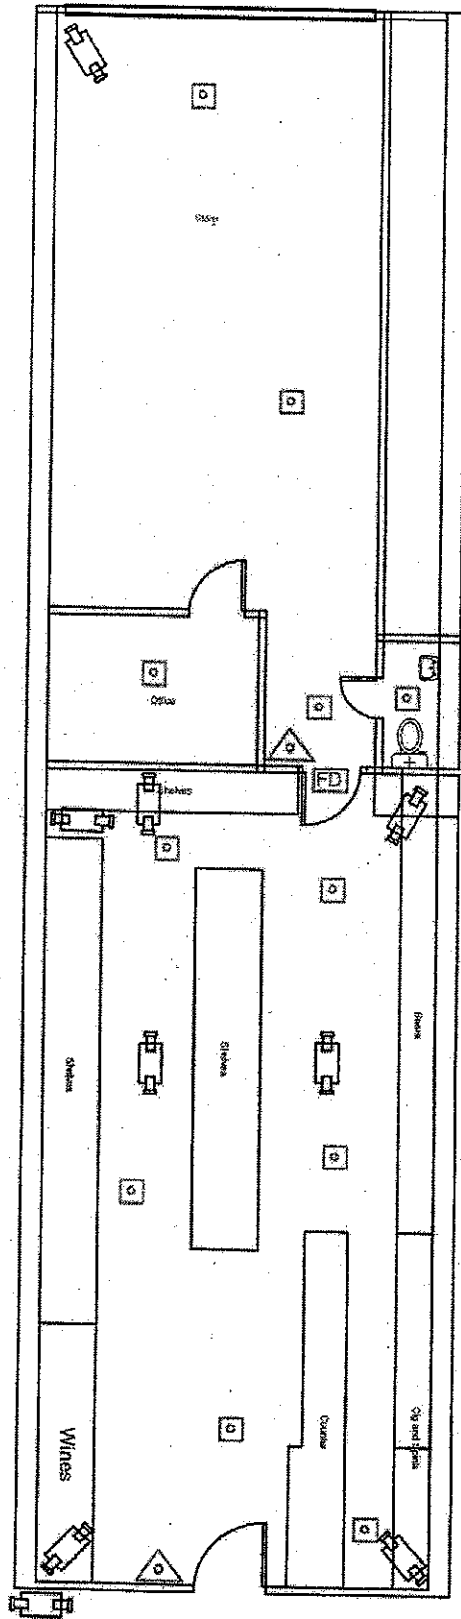

Property Address:
761 Uxbridge Road
Hayes
UB4 8HY

Drawing no: P/HBS/45		Date: 13th Jan 2015	
Key		Scale: 1:100	Paper: A4
	FIRE EXTINGUISHER		
	FIRE EXIT SIGNS		
	EMERGENCY LIGHTING		
	Fire Check Door		
	CCTV CAMERAS		
CCTV RECORDING 31 DAYS			
SHUTTERS PROVIDED			
ALARM SYSTEM TO AOISPEC OR SIMILAR FITTED			

PLAN 1795/16