

Report of the Head of Planning, Transportation and Regeneration

Address 47 HEATH ROAD HILLINGDON

Development: Conversion of attached garage to habitable use, including alterations to front elevation

LBH Ref Nos: 21236/APP/2018/1863

Drawing Nos: EX-103-002
PL-103-002
EX-103-051
PL-103-051
Location Plan (1:1250)

Date Plans Received: 18/05/2018

Date(s) of Amendment(s):

Date Application Valid: 18/05/2018

1. CONSIDERATIONS

1.1 Site and Locality

The application property comprises of a much extended two storey semi-detached dwelling located on the North Western side of Heath Road which lies within the Developed Area as identified within the Hillingdon Local Plan - Saved UDP Policies (November 2012). The property has been significantly extended by way of a two storey flat roofed rear extension and attached garage to the side. There is off street parking for two cars and the rear garden is flat and enclosed.

1.2 Proposed Scheme

The application seeks planning permission for the conversion of attached garage to habitable use, including alterations to front elevation.

1.3 Relevant Planning History

21236/APP/2017/4235 47 Heath Road Hillingdon
Single storey side/rear extension

Decision Date: 24-01-2018 Approved **Appeal:**

21236/APP/2018/1136 47 Heath Road Hillingdon

Conversion of existing garage to habitable use (Certificate of Lawful Development for Proposed Development)

Decision Date: 01-05-2018 Refused **Appeal:**

21236/C/81/0166 47 Heath Road Hillingdon

Householder development - residential extension(P)

Decision Date: 08-05-1981 Approved **Appeal:**

Comment on Planning History

21236/APP/2018/1136 - Conversion of existing garage to habitable use (Certificate of Lawful Development for Proposed Development) was refused for the following reason:

1. The proposed development does not constitute permitted development by virtue of the provisions of Schedule 2, Part 1, Class A of the Town and Country Planning (General Permitted Development) (England) Order 2015 as Condition 2 of planning permission Ref: 21236/C/81/0166 requires the garage to be used for the accommodation of private motor vehicles only.

21236/APP/2017/4235 - Single storey side/rear extension. Approved and being implemented.

2. Advertisement and Site Notice

2.1 Advertisement Expiry Date:- Not applicable

2.2 Site Notice Expiry Date:- Not applicable

3. Comments on Public Consultations

2 neighbouring properties were consulted by letter dated and a site notice was displayed to the front of the site which expired on 26 June 2018.

1 letter of objection has been received raising concerns about the quality of the build of the approved extension and the use of non matching materials.

Ward councillor: Requests that this application be determined by Committee.

4. UDP / LDF Designation and London Plan

The following UDP Policies are considered relevant to the application:-

Part 1 Policies:

PT1.BE1 (2012) Built Environment

Part 2 Policies:

AM7 Consideration of traffic generated by proposed developments.

AM14 New development and car parking standards.

BE13 New development must harmonise with the existing street scene.

BE15 Alterations and extensions to existing buildings

BE19 New development must improve or complement the character of the area.

BE20 Daylight and sunlight considerations.

BE21 Siting, bulk and proximity of new buildings/extensions.

BE23 Requires the provision of adequate amenity space.

BE24 Requires new development to ensure adequate levels of privacy to neighbours.

HDAS-EXT Residential Extensions, Hillingdon Design & Access Statement,

5. MAIN PLANNING ISSUES

The main considerations are the design and impact on the character of the existing property, the impact upon the street scene and locality, and car parking provision.

Policy BE1 of the Hillingdon Local Plan: Part One - Strategic Policies (November 2012) requires all new development to maintain the quality of the built environment including providing high quality urban design. Furthermore policies BE13 and BE15 of the Hillingdon Local Plan: Part Two - Saved UDP Policies (November 2012) resist any development which would fail to harmonise with the existing street scene or would fail to safeguard the design of existing and adjoining sites.

The proposal involves the conversion of the attached garage into habitable accommodation with the replacement of the garage door with a window and the making good of the brickwork around. The proposed alterations to the front elevation are considered to respect the appearance of the front elevation of the existing dwelling. As a result it is considered that it would not have a negative impact upon the visual amenity of the site or the surrounding area in compliance with Policy BE1 of the Hillingdon Local Plan: Part One - Strategic Policies (November 2012) and policies BE13 and BE15 of the Hillingdon Local Plan: Part Two - Saved UDP Policies (November 2012).

Condition 2 of planning permission Ref: 21236/C/81/0166 (residential extension) requires the garage to be used for the accommodation of private motor vehicles only. The intent of this condition was to ensure that the property retained sufficient off street parking. The frontage of the existing property is laid to hardstanding with a crossover serving this area. There is sufficient space to park two vehicles on the frontage in accordance with the Council's parking standards. Furthermore, the width of the existing garage falls short of the Council's up to date parking standards which requires a garage to measure 3 m in width. The loss of this garage for the parking of a car is not therefore considered to result in an increased demand for on street parking in this locality which does suffer from parking stress. The application is therefore considered acceptable in accordance with policies AM7 and AM14 of the Hillingdon Local Plan - Saved UDP Policies (November 2012).

The application is recommended for approval.

6. RECOMMENDATION

APPROVAL subject to the following:

1 HO1 Time Limit

The development hereby permitted shall be begun before the expiration of three years from the date of this permission.

REASON

To comply with Section 91 of the Town and Country Planning Act 1990.

2 HO2 Accordance with approved

The development hereby permitted shall not be carried out except in complete accordance with the details shown on the submitted plans, numbers PL-103-002 and PL-103-051.

REASON

To ensure the development complies with the provisions of the Hillingdon Local Plan: Part Two Saved UDP Policies (November 2012) and the London Plan (2016).

3 HO4 Materials

The materials to be used in the construction of the external surfaces of the development hereby permitted shall match those used in the existing building and shall thereafter be retained as such.

REASON

To safeguard the visual amenities of the area and to ensure that the proposed development does not have an adverse effect upon the appearance of the existing building in accordance with Policy BE15 of the Hillingdon Local Plan: Part Two Saved UDP Policies (November 2012)

INFORMATIVES

1 On this decision notice policies from the Councils Local Plan: Part 1 - Strategic Policies appear first, then relevant saved policies (referred to as policies from the Hillingdon Unitary Development Plan - Saved Policies September 2007), then London Plan Policies (2016). On the 8th November 2012 Hillingdon's Full Council agreed the adoption of the Councils Local Plan: Part 1 - Strategic Policies. Appendix 5 of this explains which saved policies from the old Unitary Development (which was subject to a direction from Secretary of State in September 2007 agreeing that the policies were 'saved') still apply for development control decisions.

2 The Council will recover from the applicant the cost of highway and footway repairs, including damage to grass verges.

Care should be taken during the building works hereby approved to ensure no damage occurs to the verge or footpaths during construction. Vehicles delivering materials to this development shall not override or cause damage to the public footway. Any damage will require to be made good to the satisfaction of the Council and at the applicant's expense.

For further information and advice contact - Highways Maintenance Operations, Central Depot - Block K, Harlington Road Depot, 128 Harlington Road, Hillingdon, Middlesex, UB3 3EU (Tel: 01895 277524).

3 In dealing with the application the Council has implemented the requirement in the National Planning Policy Framework to work with the applicant in a positive and proactive way. We have made available detailed advice in the form of our statutory policies from the 'Saved' UDP 2007, Local Plan Part 1, Supplementary Planning Documents, Planning Briefs and other informal written guidance, as well as offering a full pre-application advice service, in order to ensure that the applicant has been given every opportunity to submit an application which is likely to be considered favourably.

Standard Informatives

- 1 The decision to GRANT planning permission has been taken having regard to all relevant planning legislation, regulations, guidance, circulars and Council policies, including The Human Rights Act (1998) (HRA 1998) which makes it unlawful for the Council to act incompatibly with Convention rights, specifically Article 6 (right to a fair hearing); Article 8 (right to respect for private and family life); Article 1 of the First Protocol (protection of property) and Article 14 (prohibition of discrimination).
- 2 The decision to GRANT planning permission has been taken having regard to the policies and proposals in the Hillingdon Unitary Development Plan Saved Policies (September 2007) as incorporated into the Hillingdon Local Plan (2012) set out below, including Supplementary Planning Guidance, and to all relevant material considerations, including the London Plan (July 2011) and national guidance.

Part 1 Policies:

PT1.BE1 (2012) Built Environment

Part 2 Policies:

AM7	Consideration of traffic generated by proposed developments.
AM14	New development and car parking standards.
BE13	New development must harmonise with the existing street scene.
BE15	Alterations and extensions to existing buildings
BE19	New development must improve or complement the character of the area.
BE20	Daylight and sunlight considerations.
BE21	Siting, bulk and proximity of new buildings/extensions.
BE23	Requires the provision of adequate amenity space.
BE24	Requires new development to ensure adequate levels of privacy to neighbours.
HDAS-EXT	Residential Extensions, Hillingdon Design & Access Statement, Supplementary Planning Document, adopted December 2008
LPP 3.5	(2016) Quality and design of housing developments

- 3 You are advised this permission is based on the dimensions provided on the approved drawings as numbered above. The development hereby approved must be constructed precisely in accordance with the approved drawings. Any deviation from these drawings requires the written consent of the Local Planning Authority.
- 4 You are advised that if any part of the development hereby permitted encroaches by either its roof, walls, eaves, gutters, or foundations, then a new planning application will have to be submitted. This planning permission is not valid for a development that results in any form of encroachment.
- 5 Your attention is drawn to the need to comply with the relevant provisions of the

Building Regulations, the Building Acts and other related legislation. These cover such works as - the demolition of existing buildings, the erection of a new building or structure, the extension or alteration to a building, change of use of buildings, installation of services, underpinning works, and fire safety/means of escape works. Notice of intention to demolish existing buildings must be given to the Council's Building Control Service at least 6 weeks before work starts. A completed application form together with detailed plans must be submitted for approval before any building work is commenced. For further information and advice, contact - Planning, Environment and Community Services, Building Control, 3N/01 Civic Centre, Uxbridge (Telephone 01895 250804 / 805 / 808).

6 You have been granted planning permission to build a residential extension. When undertaking demolition and/or building work, please be considerate to your neighbours and do not undertake work in the early morning or late at night or at any time on Sundays or Bank Holidays. Furthermore, please ensure that all vehicles associated with the construction of the development hereby approved are properly washed and cleaned to prevent the passage of mud and dirt onto the adjoining highway. You are advised that the Council does have formal powers to control noise and nuisance under The Control of Pollution Act 1974, the Clean Air Acts and other relevant legislation. For further information and advice, please contact - Environmental Protection Unit, 4W/04, Civic Centre, High Street, Uxbridge, UB8 1UW (Tel. 01895 250190).

7 The Party Wall Act 1996 requires a building owner to notify, and obtain formal agreement from, any adjoining owner, where the building owner proposes to:

- carry out work to an existing party wall;
- build on the boundary with a neighbouring property;
- in some circumstances, carry out groundworks within 6 metres of an adjoining building.

Notification and agreements under this Act are the responsibility of the building owner and are quite separate from Building Regulations, or Planning Controls. The Building Control Service will assume that an applicant has obtained any necessary agreements with the adjoining owner, and nothing said or implied by the Council should be taken as removing the necessity for the building owner to comply fully with the Party Wall Act. Further information and advice is to be found in "the Party Walls etc. Act 1996 - explanatory booklet" published by the ODPM, available free of charge from the Planning, Environment and Community Services Reception, Civic Centre, Uxbridge, UB8 1UW.

8 Your attention is drawn to the fact that the planning permission does not override property rights and any ancient rights of light that may exist. This permission does not empower you to enter onto land not in your ownership without the specific consent of the owner. If you require further information or advice, you should consult a solicitor.

9 Nuisance from demolition and construction works is subject to control under The Control of Pollution Act 1974, the Clean Air Acts and other related legislation. In particular, you should ensure that the following are complied with: -

A) Demolition and construction works should only be carried out between the hours of 08.00 hours and 18.00 hours Monday to Friday and between the hours

of 08.00 hours and 13.00 hours on Saturday. No works shall be carried out on Sundays Bank and Public Holidays.

B) All noise generated during such works should be controlled in compliance with British Standard Code of Practice BS 5228: 1984.

C) The elimination of the release of dust or odours that could create a public health nuisance.


D) No bonfires that create dark smoke or nuisance to local residents.

You are advised to consult the Council's Environmental Protection Unit, 3S/02, Civic Centre, High Street, Uxbridge, UB8 1UW (Tel.01895 277401) or to seek prior approval under Section 61 of the Control of Pollution Act if you anticipate any difficulty in carrying out construction other than within the normal working hours set out in (A) above, and by means that would minimise disturbance to adjoining premises.

- 10 You are advised that care should be taken during the building works hereby approved to avoid spillage of mud, soil or related building materials onto the pavement or public highway. You are further advised that failure to take appropriate steps to avoid spillage or adequately clear it away could result in action being taken under the Highways Act.
- 11 To promote the development of sustainable building design and construction methods, you are encouraged to investigate the use of renewable energy resources which do not produce any extra carbon dioxide (CO₂) emissions, including solar, geothermal and fuel cell systems, and use of high quality insulation.
- 12 You are advised that care should be taken during the building works hereby approved to ensure no damage occurs to the verge or footpaths during construction. Vehicles delivering materials to this development shall not override or cause damage to the public footway. Any damage will require to be made good to the satisfaction of the Council and at the applicant's expense. For further information and advice contact - Highways Maintenance Operations, Central Depot - Block K, Harlington Road Depot, 128 Harlington Road, Hillingdon, Middlesex, UB3 3EU (Tel: 01895 277524).

Contact Officer: Nicola Taplin

Telephone No: 01895 250230

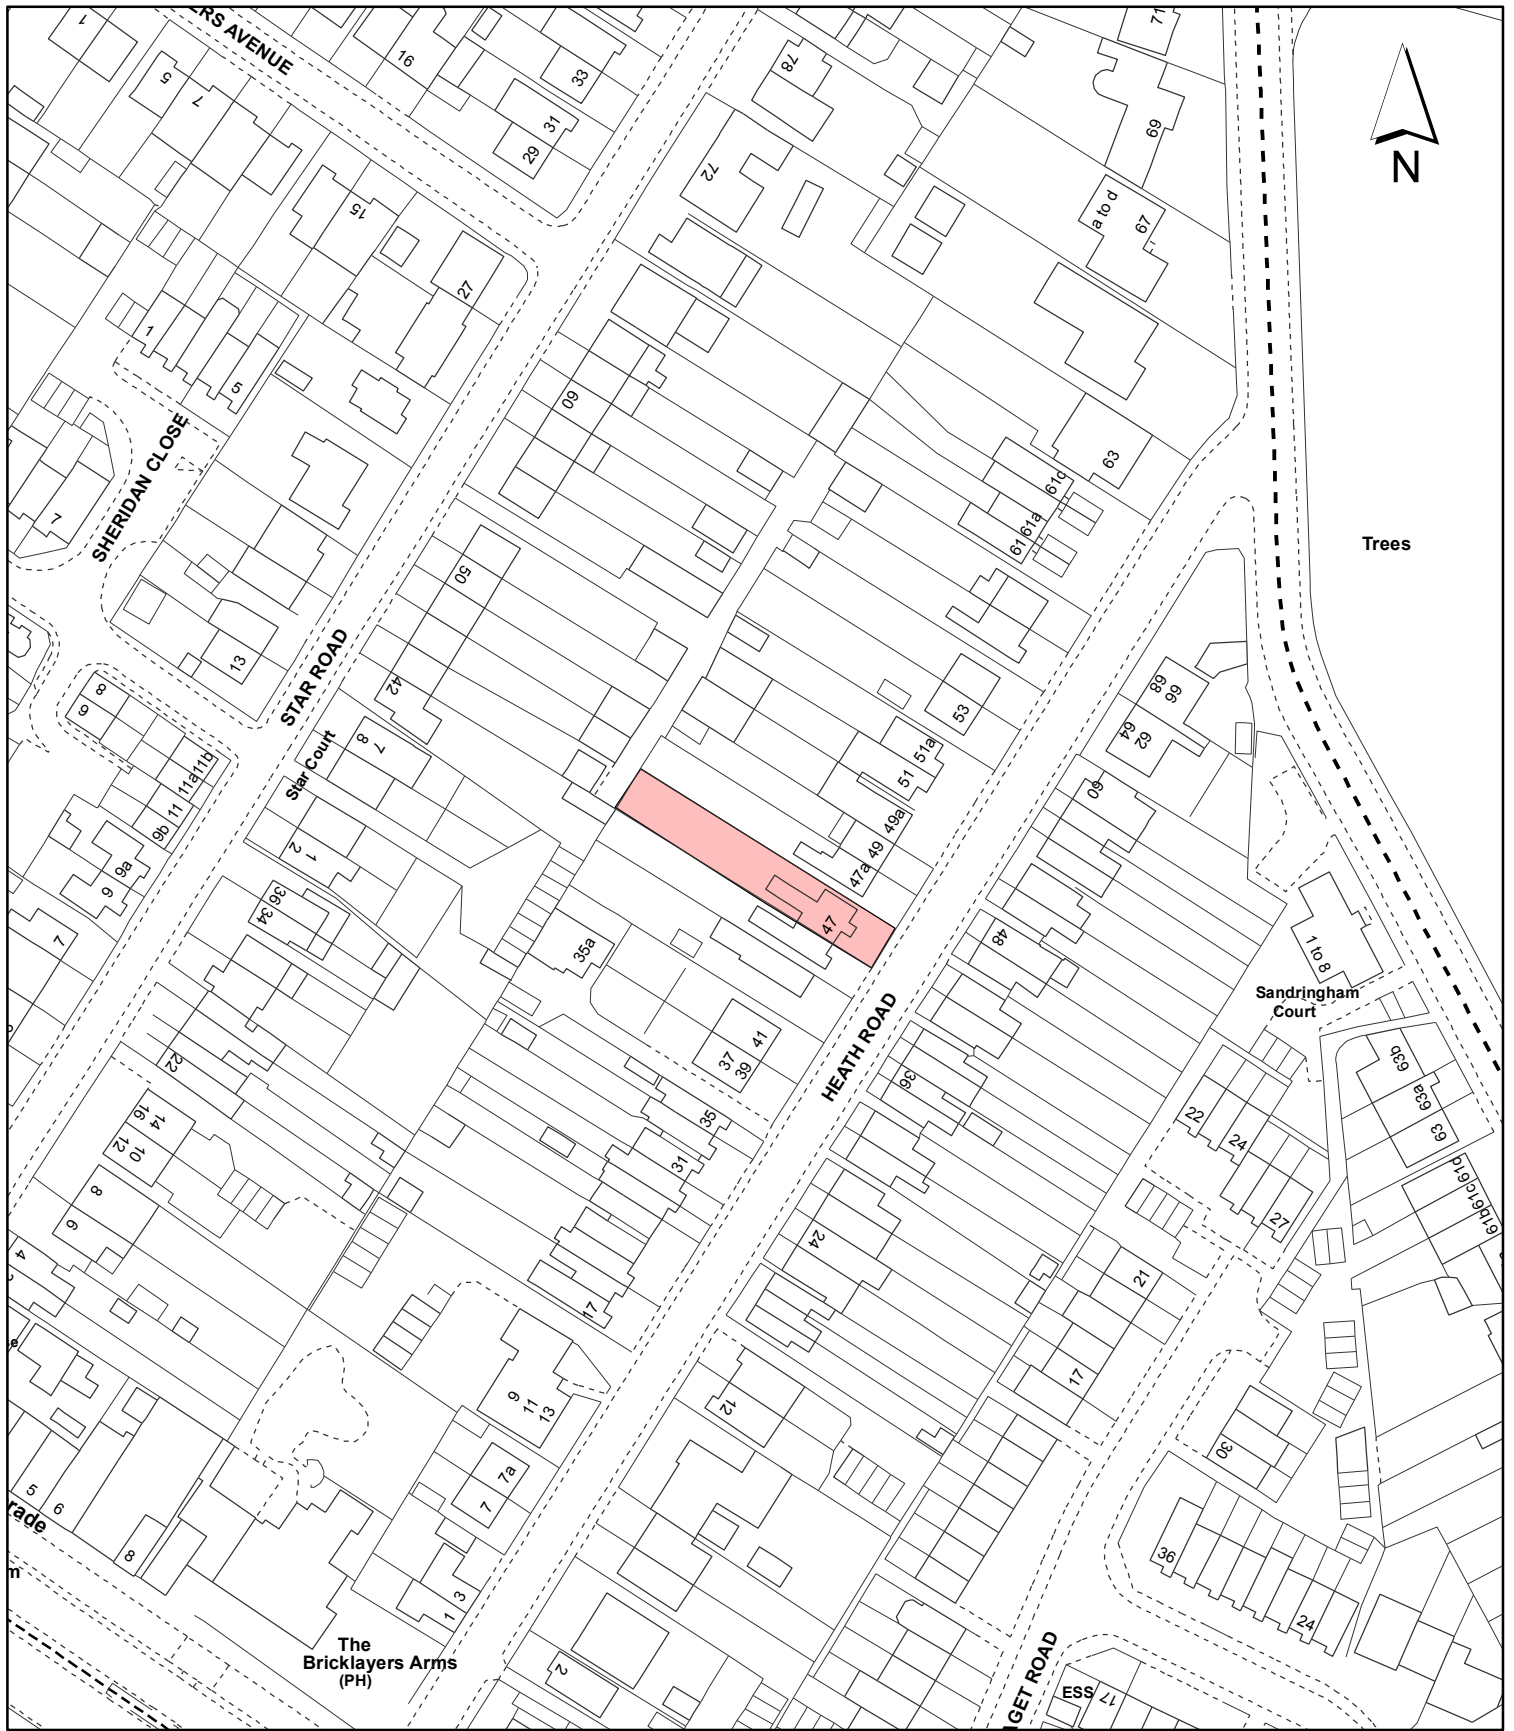

Notes:

 Site boundary

For identification purposes only.
 This copy has been made by or with the authority of the Head of Committee Services pursuant to section 47 of the Copyright, Designs and Patents Act 1988 (the Act).
 Unless the Act provides a relevant exception to copyright.
 © Crown copyright and database rights 2018 Ordnance Survey 100019283

Site Address:

47 Heath Road

LONDON BOROUGH OF HILLINGDON
 Residents Services
 Planning Section
 Civic Centre, Uxbridge, Middx. UB8 1UW
 Telephone No.: Uxbridge 250111

Planning Application Ref:
21236/APP/2018/1863

Scale:
1:1,250

Planning Committee:
Central & South

Date:
June 2018



HILLINGDON
 LONDON