


CPO Redline Boundary

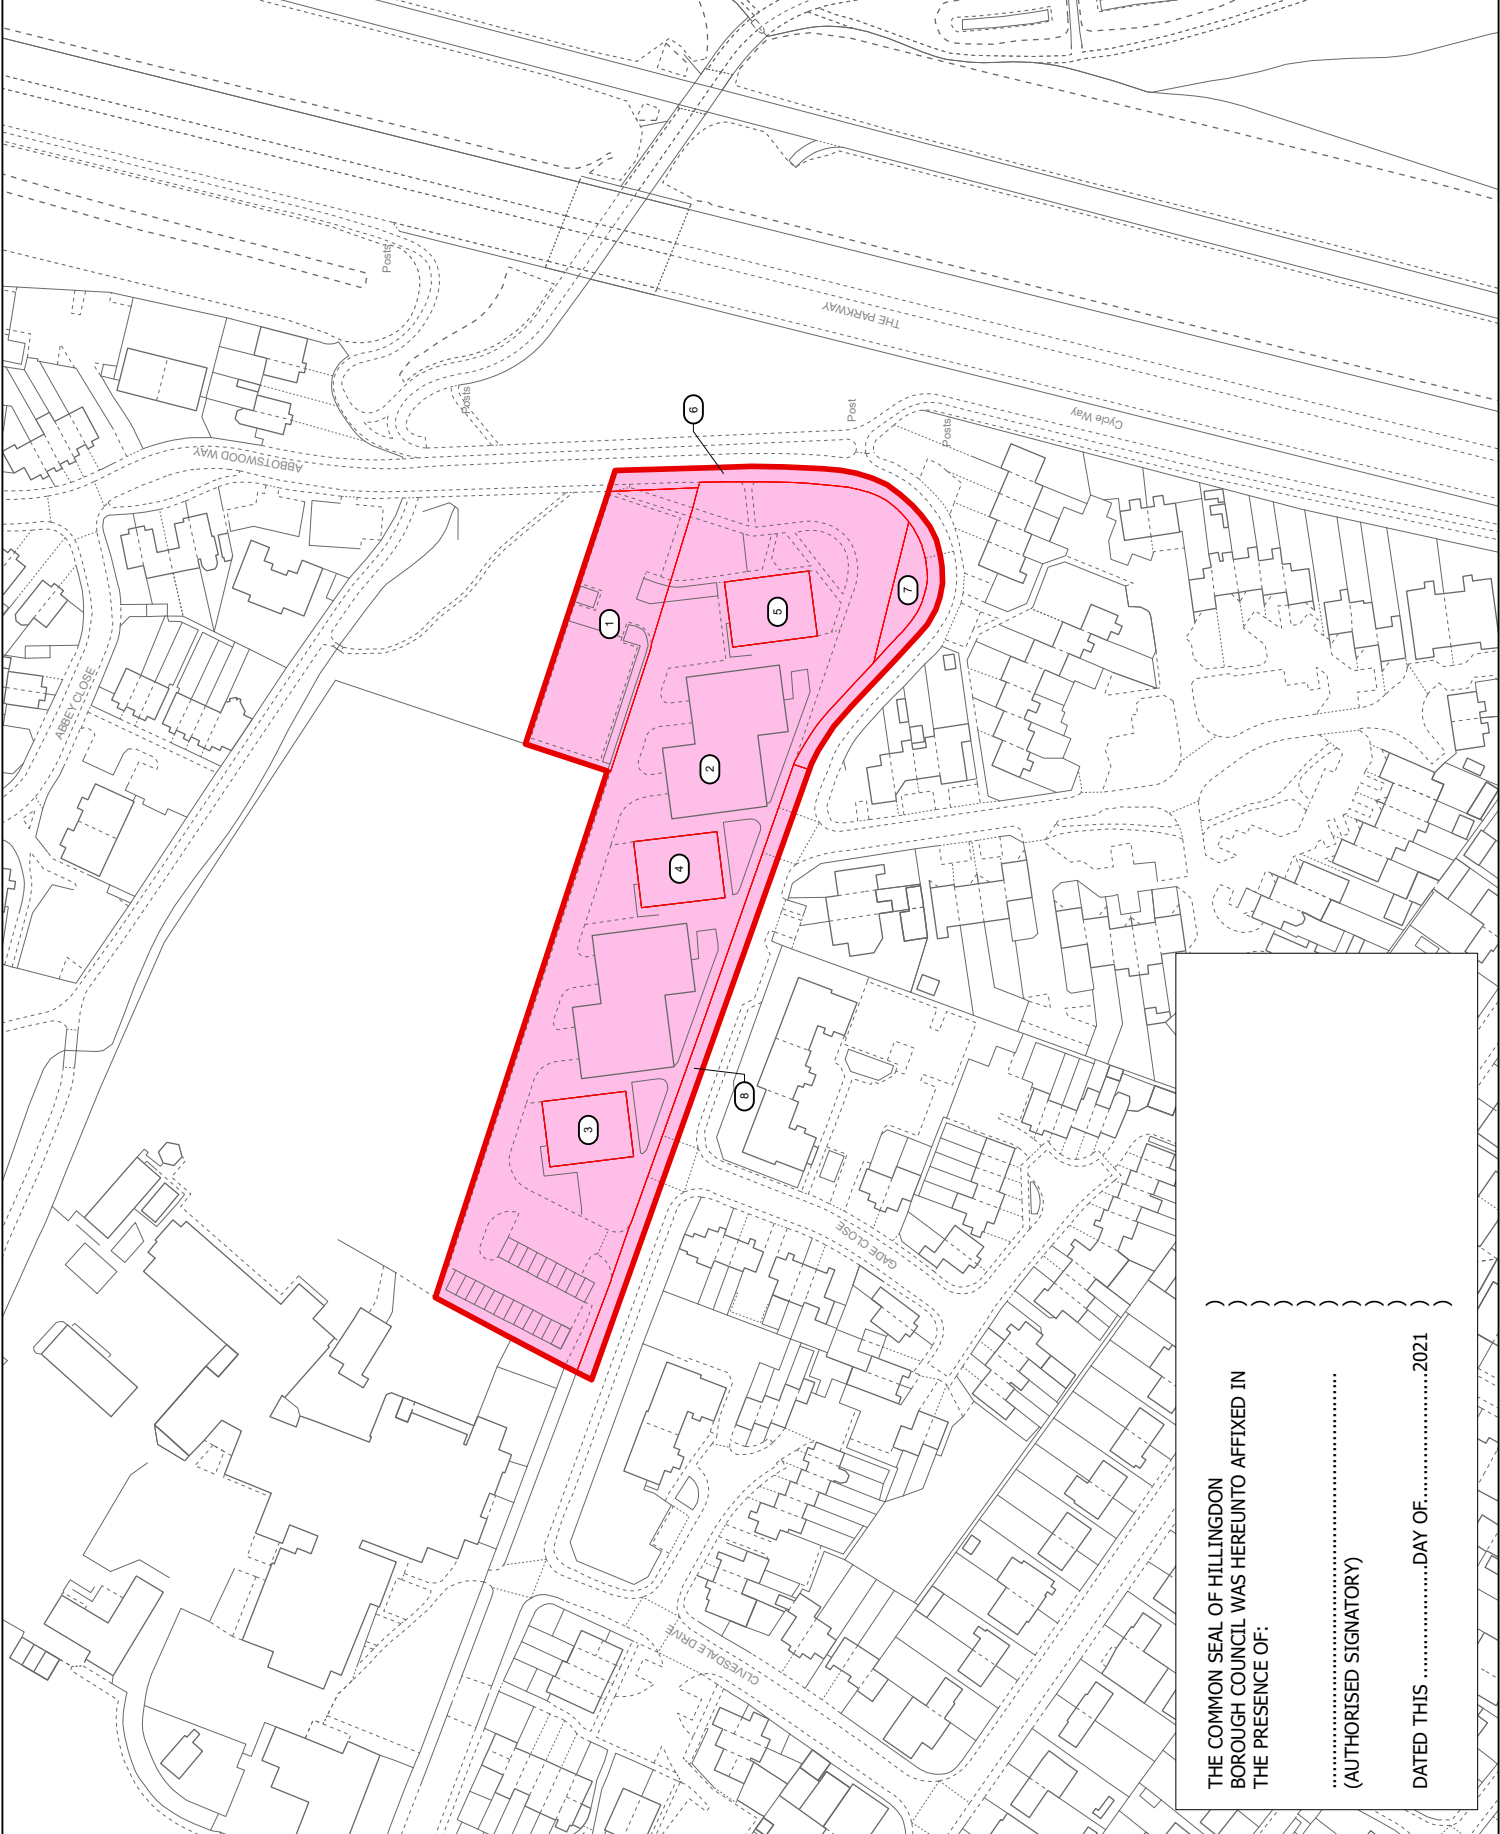

© Crown copyright and database rights 2021 Ordnance Survey 100030649. You are permitted to use this data solely to enable you to view the data on a computer screen. You are not permitted to copy, sub-license, distribute or sell any of this data to third parties in any form.

© Crown copyright material is reproduced with the permission of Land Registry under delegated authority from the Controller of HMSO.

This material was last updated in 2021 and may not be copied, distributed, sold or published without the formal permission of Land Registry. Any use of this material for any other purpose without the Land Registry may be used for legal or other official purposes.

Map data is derived from information licensed under the Open Government Licence v3.0.

Esri, HERE, DeLorme, (c) OpenStreetMap contributors, and the GIS User community

001

Revision

Date

28/10/2021

Scale

1:1,250 @ A3

British National Grid

Author

ARJ

Checked By

J.SAMAOUI

Approved By

M.GROWTHER

Drawing reference

063-ARD-HR-HAYES TOWN CENTRE

This document is the property of Hillingdon Borough Council and is not to be used for any other purpose than the intended purpose and project for which it was prepared and provided.



DESIGNER

ARDENT

PROJECT

HAYES REGENERATION

DRAWING TITLE

LONDON BOROUGH OF HILLINGDON (AVONDALE DRIVE) COMPULSORY PURCHASE ORDER 2021

THE COMMON SEAL OF HILLINGDON
BOROUGH COUNCIL WAS HEREUNTO AFFIXED IN
THE PRESENCE OF:

.....
(AUTHORISED SIGNATORY)

DATED THIS DAY OF 2021