




 
 



 
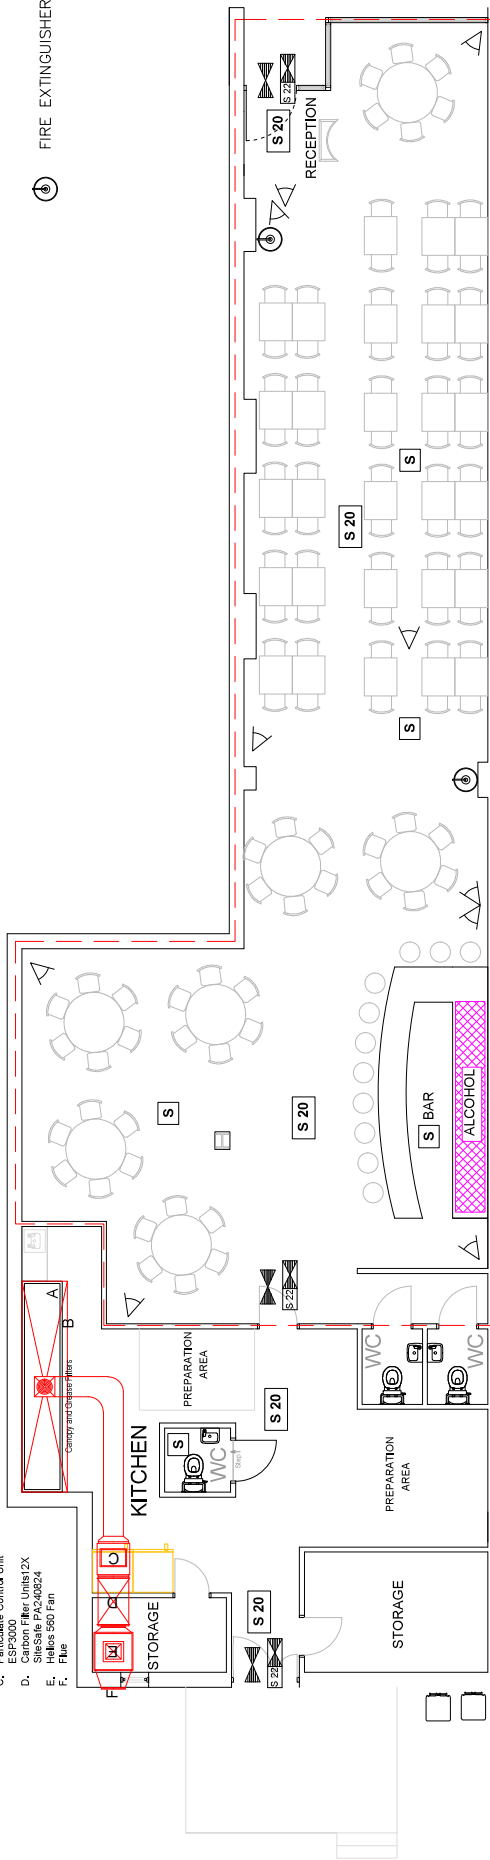


-  ALCOHOL
-  WC AREA
-  FRIDGES
-  AMBIT OF LICENSED PREMISES
-  SAFETY LIGHTS
-  SMOKE DETECTOR
-  CCTV
-  FIRE ESCAPE KEEP CLEAR
-  INTERNALLY ILLUMINATED FIRE ESCAPE SIGN (BS 5266)
-  FIRE EXTINGUISHER



- NOTES
- A. Cooking particulates and odours
 - B. Canopy and Grease Filters
 - C. Particulate Control Unit
 - D. Carbon Filter Units12X
 - E. SiteSale PA240824
 - F. Helios 560 Fan



85 High St, Ruislip HA4 8JB
 Tel: 0207 241 3638 | Mob: 07958 414990 | www.narts.co.uk | info@narts.co.uk

Designed by	EDE	Checked by	MHR	Total Area	ADD	Sheet	1	Date	01/12/2023
Scale		1/100 - A3		Total Area		ADD		Sheet	

DrawingNo	DrawingName
	Ground Floor Plan

GENERAL NOTES

Copyright Narts Architects is the subject of Intellectual Property Rights and any copyright material contained herein is the property of Narts Architects. No part of this document may be reproduced, stored in a retrieval system, or transmitted in any form or by any means, electronic, mechanical, photocopying, recording, or by any information storage and retrieval system, without the written consent of Narts Architects. Narts Architects shall not be liable for any consequences arising from the use of this document, or for any damage or loss of any kind, arising from the use of this document.