


NOTES
 ALL DIMENSIONS TO BE CHECKED ON SITE.
 DO NOT SCALE FROM THIS DRAWING.
 EXCEPT FOR THE PURPOSES OF LOCAL AUTHORITY
 PLANNING


Appendix 2

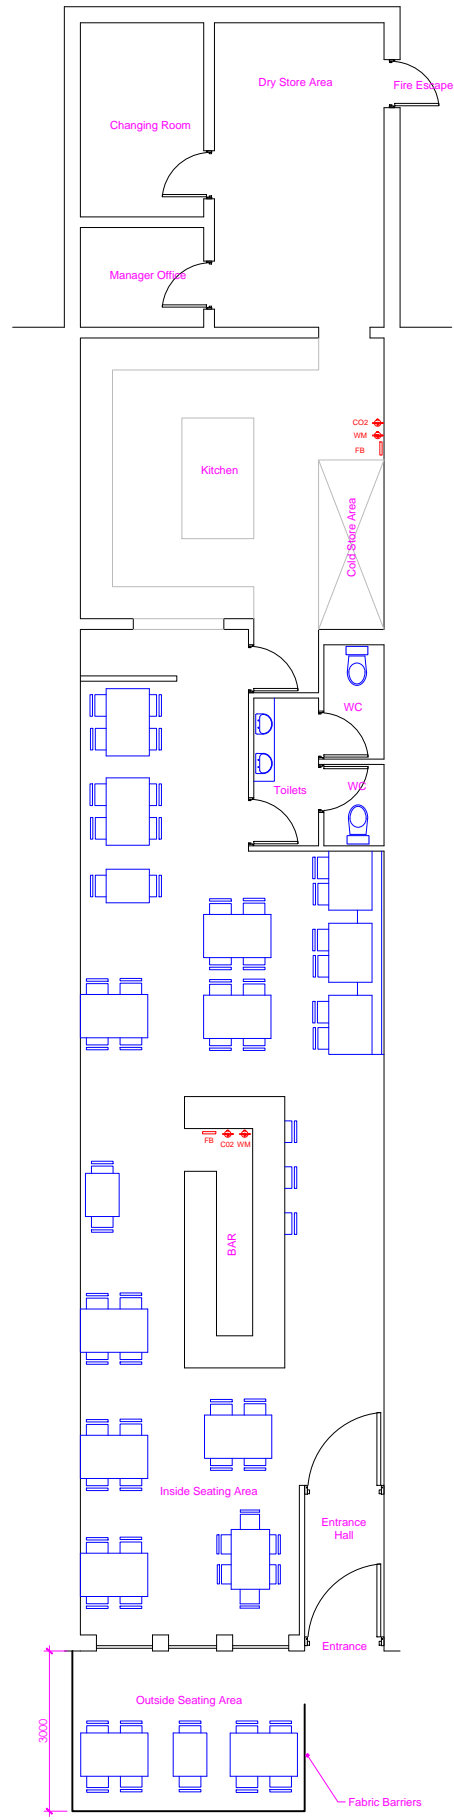

KEY LEGEND

- CO2 – carbon dioxide extinguisher
- WM – water mist extinguisher
- FB – fire blanket

PROPOSED GROUND FLOOR
 Scale 1:50 @A1

REV No.	DATE	REMARKS
 Design & Construction Consulting Ltd E: office@yesconsultingltd.co.uk T: 07833 327550		
Client		
Job Title Ten Restaurant 10 Victoria Road HA4 0AA		
Drawing Title Premises Plan		
Scale 1:50	Sheet size A1	
Date	Drn. by	
Drg. No. PL01	Rev.	