



Appendix A - St. Anselm's Road Location Plan

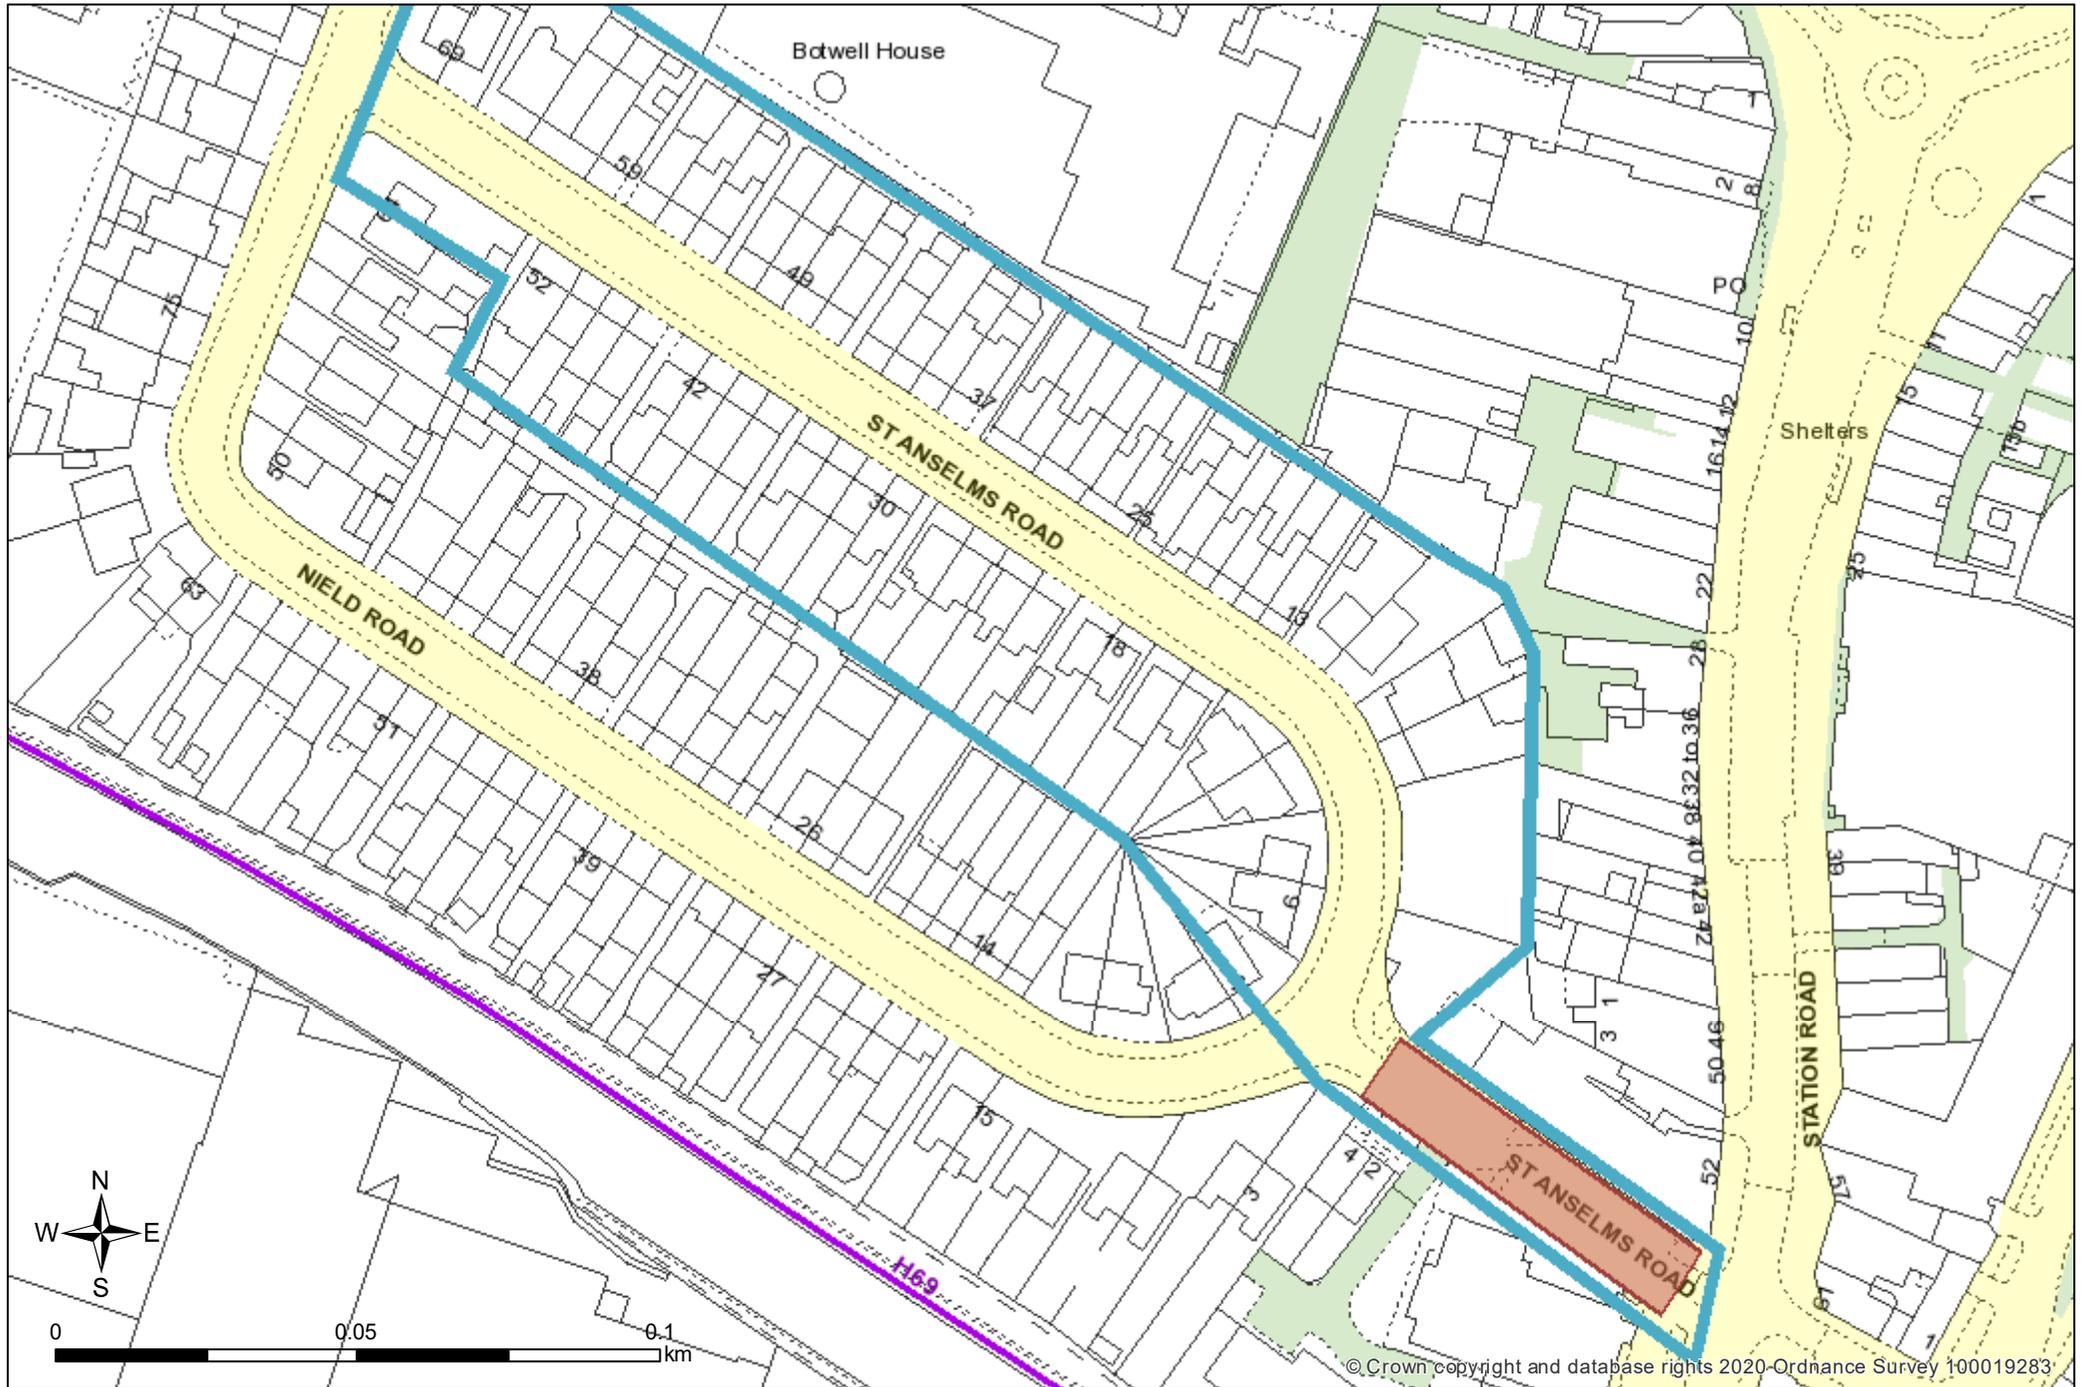

Relocate existing St. Anselms Road fire gate from the junction of Station Road to the junction of Nield Road

- KEY
- Proposed fire gate removal
 - Proposed fire gate location

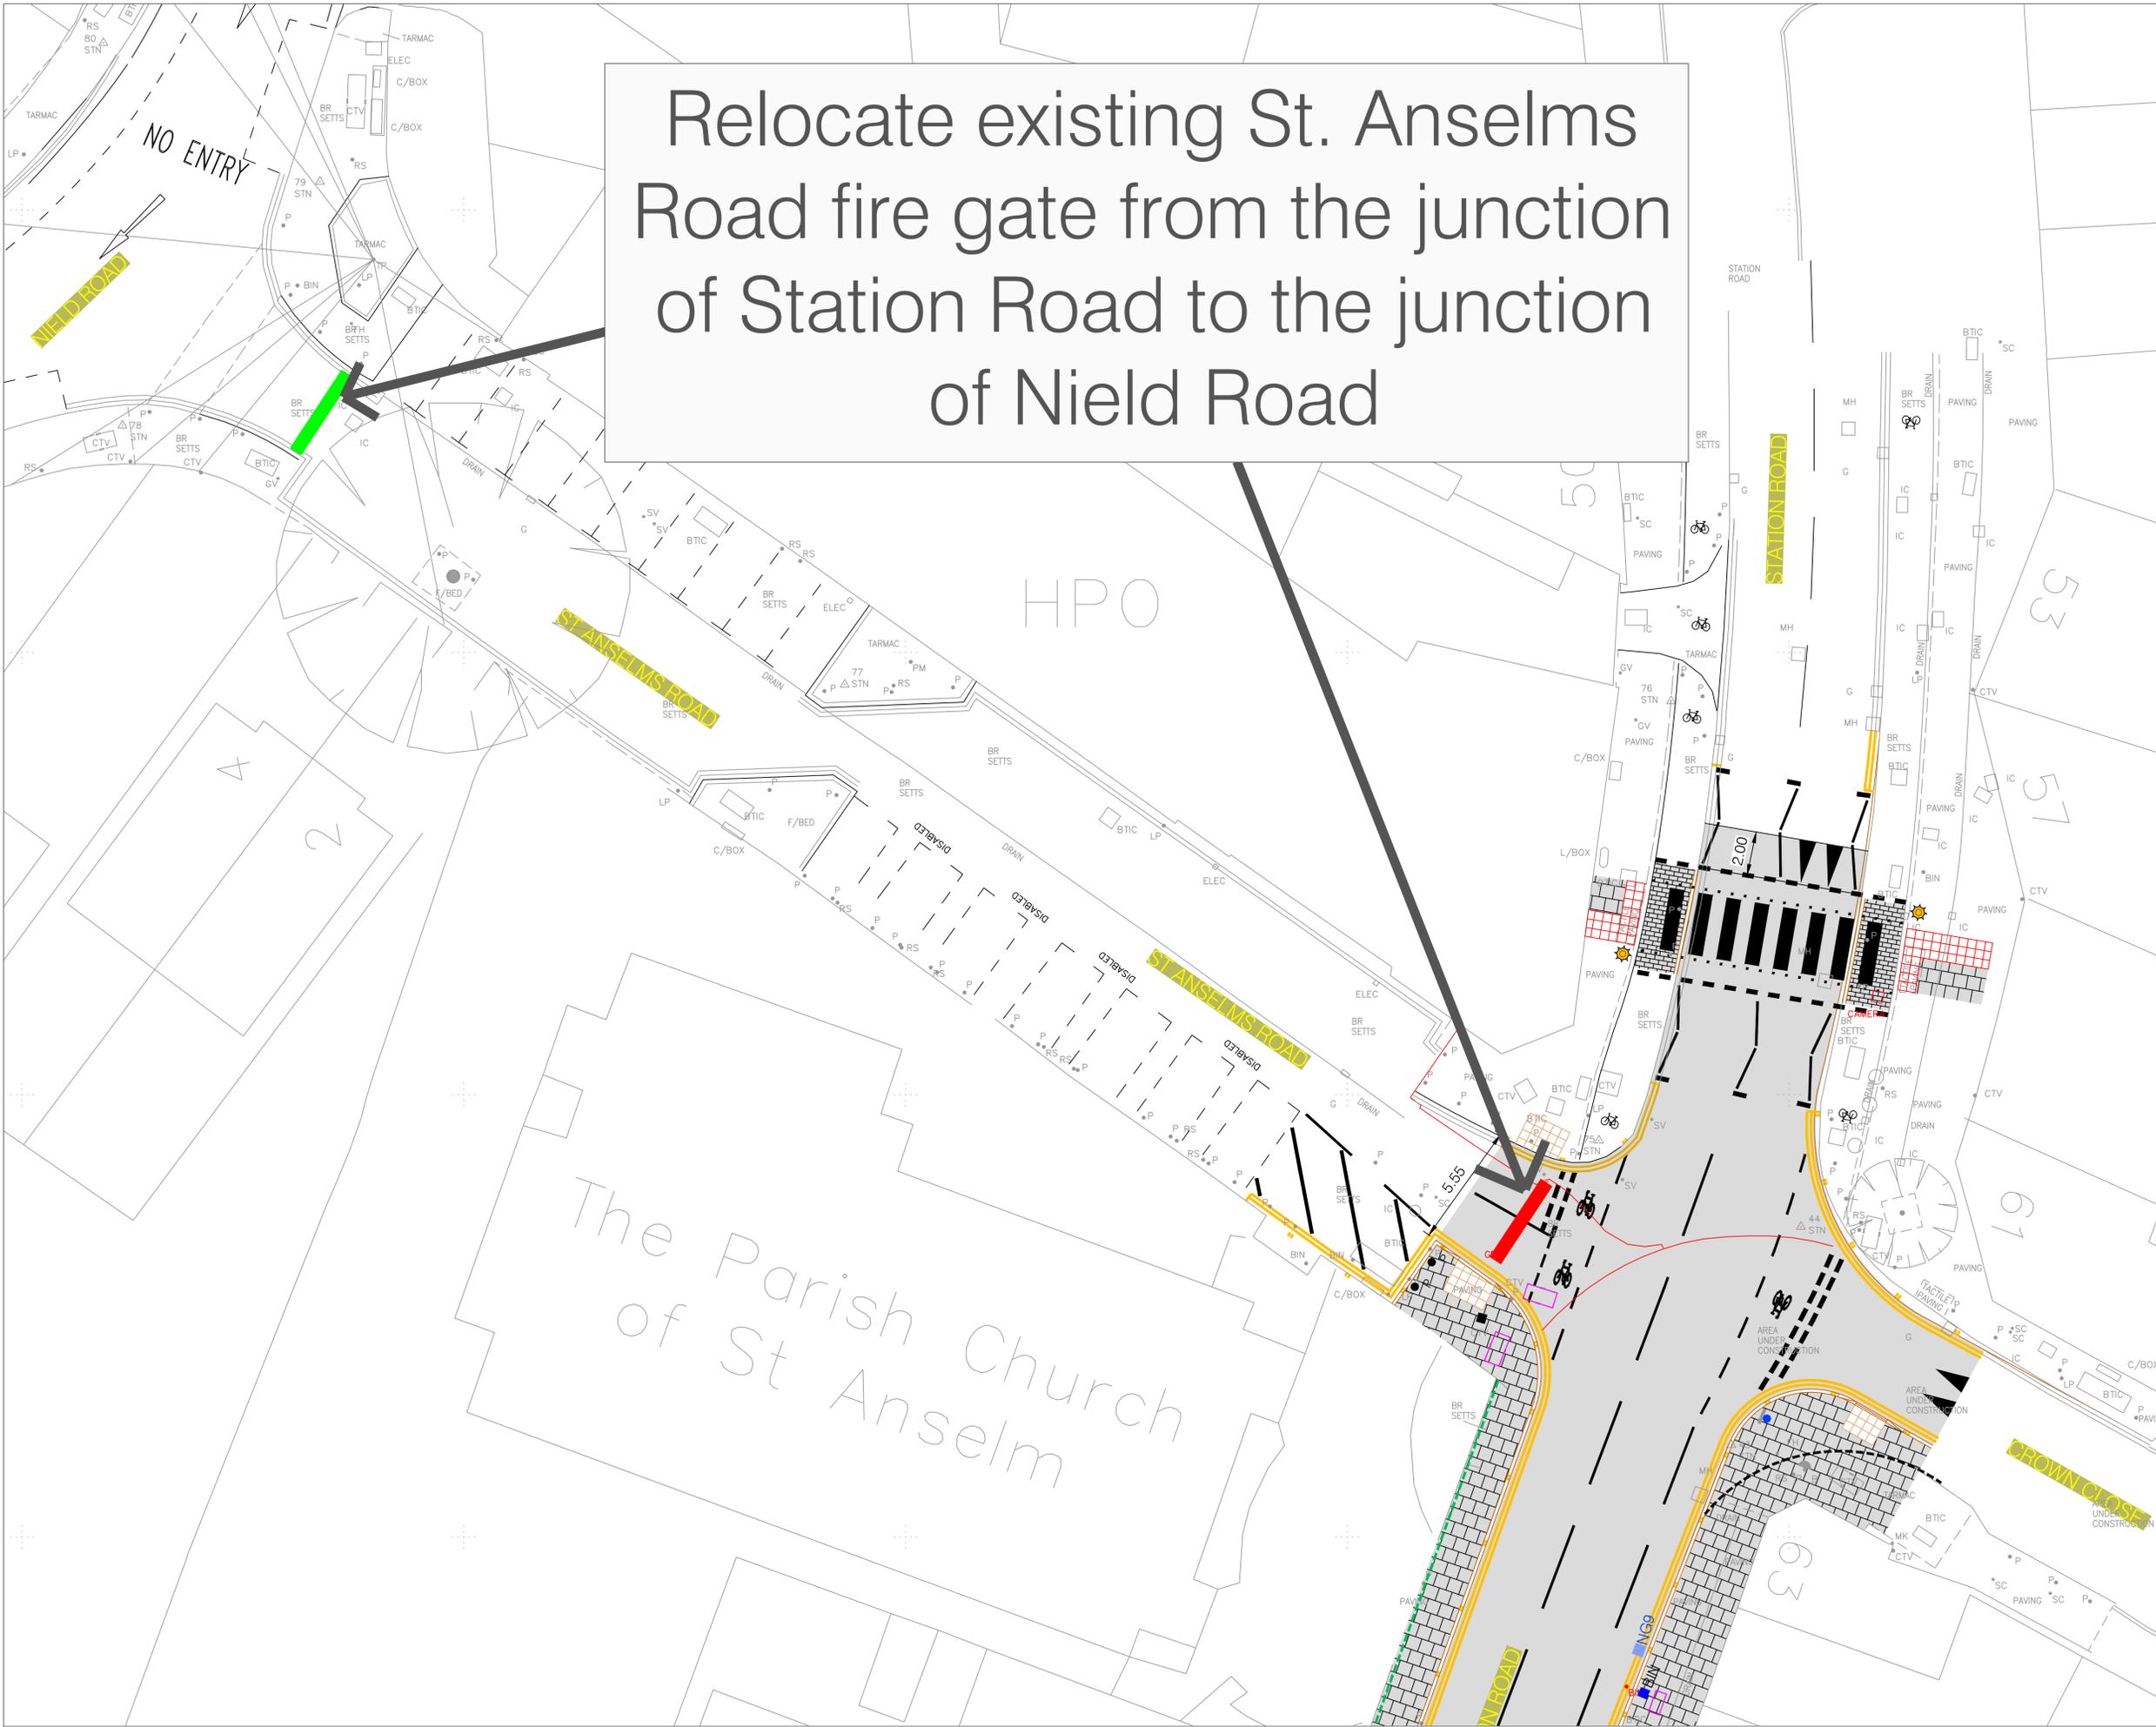

Hayes Town Centre Improvements

Proposed relocation of St. Anselms Road fire gate

LEGEND

- DISABLED PARKING PLACE
- STOP & SHOP PARKING PLACE
- YELLOW LINE
- NEW RELOCATED EMERGENCY ACCESS GATE
- SP SIGN POST

