

Patrick David Niraj

12/06/2023

RE: UNIT 1-10 STONE FIELD WAY, RUISLIP, HA4 OJS

To whom it may concern,

I, Patrick David Niraj, am the license holder of the above-mentioned premises until 21/03/2045. The attached plan shows the premises and the available parking space within my lease with the red boundary line. (DRAWING NO: MKM/23/STO 01/Park). I rent the premises, parking spaces, shared bin, and the storage area shown within the red boundary on the said plan.

I confirm that the parking spaces shown within the red boundary on the enclosed plan can be used by Mr Nanthakumar Rasalingam, who is the tenant of premises.
Thank you,

Yours sincerely,

Patrick David Niraj


*Mr. Patrick David Niraj
Signed in my presence
on 12/06/2022*


SHAN & CO
SOLICITORS
189 NORTHOLT ROAD, SOUTH HARROW
MIDDLESEX HA2 0LY
TEL: 0208 864 7070
FAX: 0208 864 6070
VAT NO 58200086

Solicitor
Administrator of Oaths

MKM/23/STO 01/Park.



 

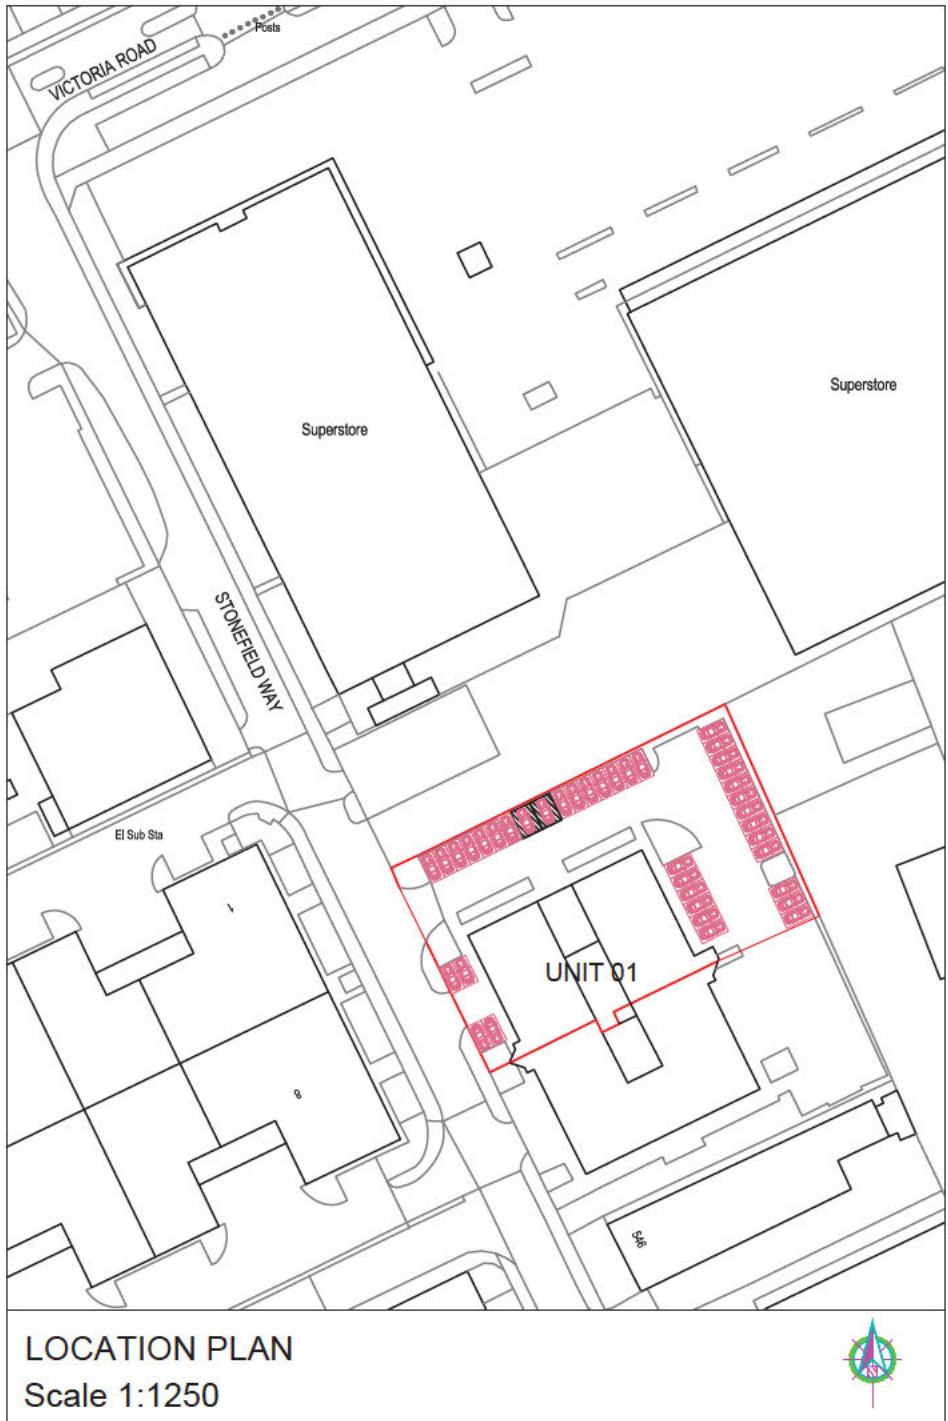

TITLE : PREMSES PLAN



MKM DESIGN & CONSTRUCTION

Contact: M.Ramela (BSc.)
 Tel : 07885503039 Web:mkmdesigns.co.uk
 Email: mathu_eng@yahoo.co.uk

NAME :
 ADDRESS : UNIT1 AT 10 STONFIELD WAY,
 RUISLIP,
 HA4 0JS.

Notes: # This Drawing is Copyright of MKM DESIGN & CONSTRUCTION LTD.
 # Contractor/Builder to check all dimension on site, Before commencement of any works. Figured dimension only to be used.
 # All work shall comply with the latest Building Regulations & be to the satisfaction of the L.A. Authority.
 # Materials shall be suitable for the purpose for which they are used, the quality shall not be lower than that defined in the relevant British standard.

Drg No : MKM/23/STO01/PARK | Scale : Shown@A4 | Drwn By: M.M | Date : 10/06/2023 | Page : 01/01