





PROPOSED LICENSING PLAN

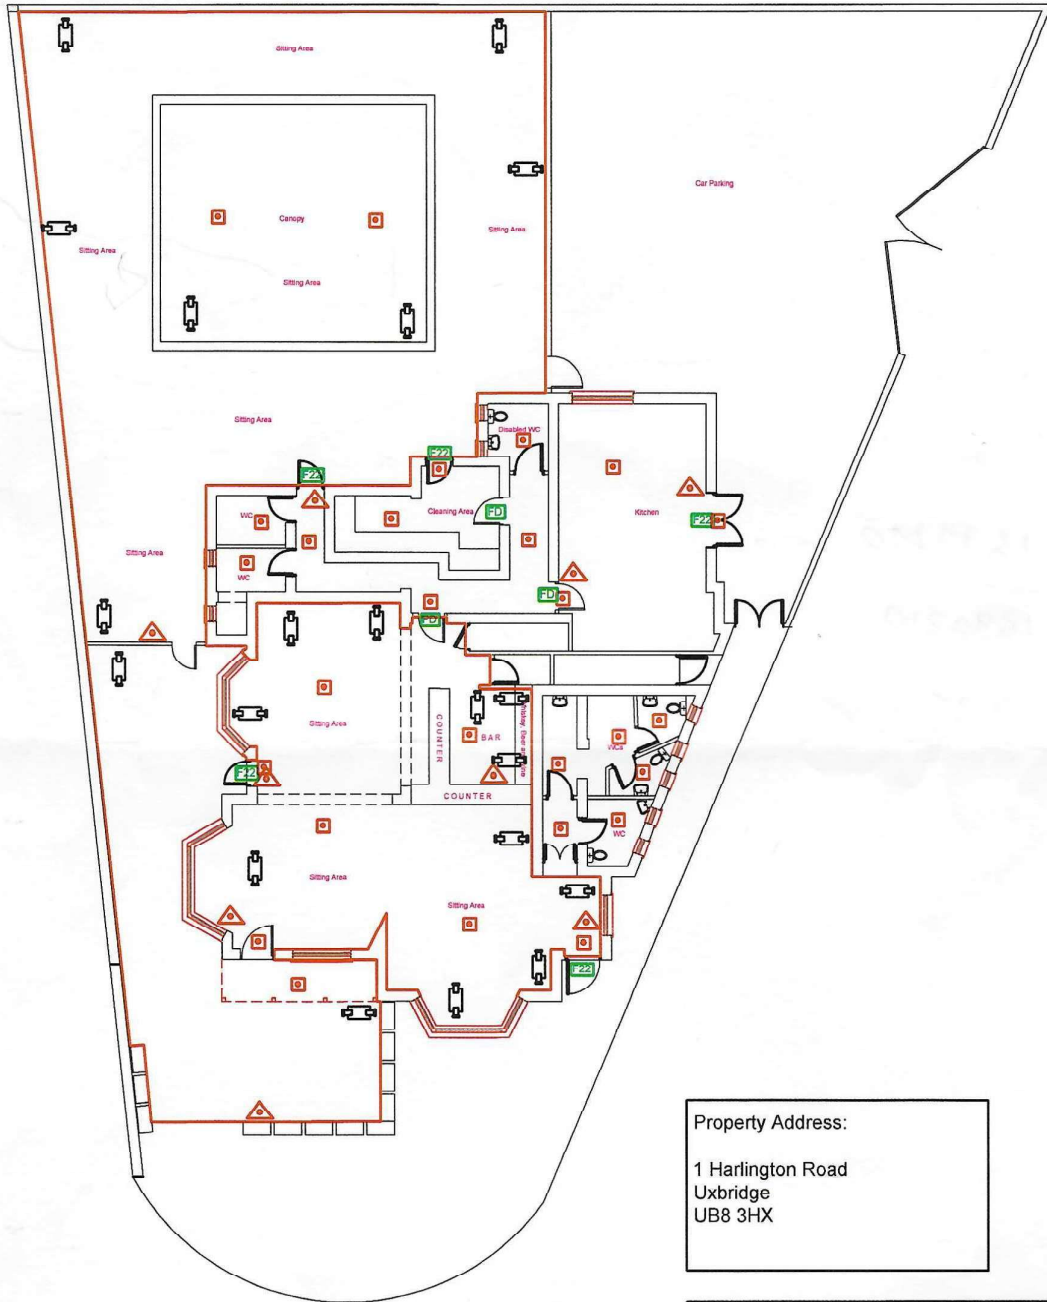


Property Address:
 1 Harlington Road
 Uxbridge
 UB8 3HX

| | | |
|---|--------------------|---------------------|
| Drawing no: P/HBS/315 | | Date: 15th Aug 2022 |
| Key | Scale:1:200 | Paper: A4 |
| | FIRE EXTINGUISHER | |
| | FIRE EXIT SIGNS | |
| | EMERGENCY LIGHTING | |
| | Fire Check Door | |
| | CCTV CAMERAS | |
| | Licensable Area | |
| CCTV RECORDING 31 DAYS | | |
| SHUTTERS PROVIDED | | |
| ALARM SYSTEM TO AOISPEC OR SIMILAR FITTED | | |

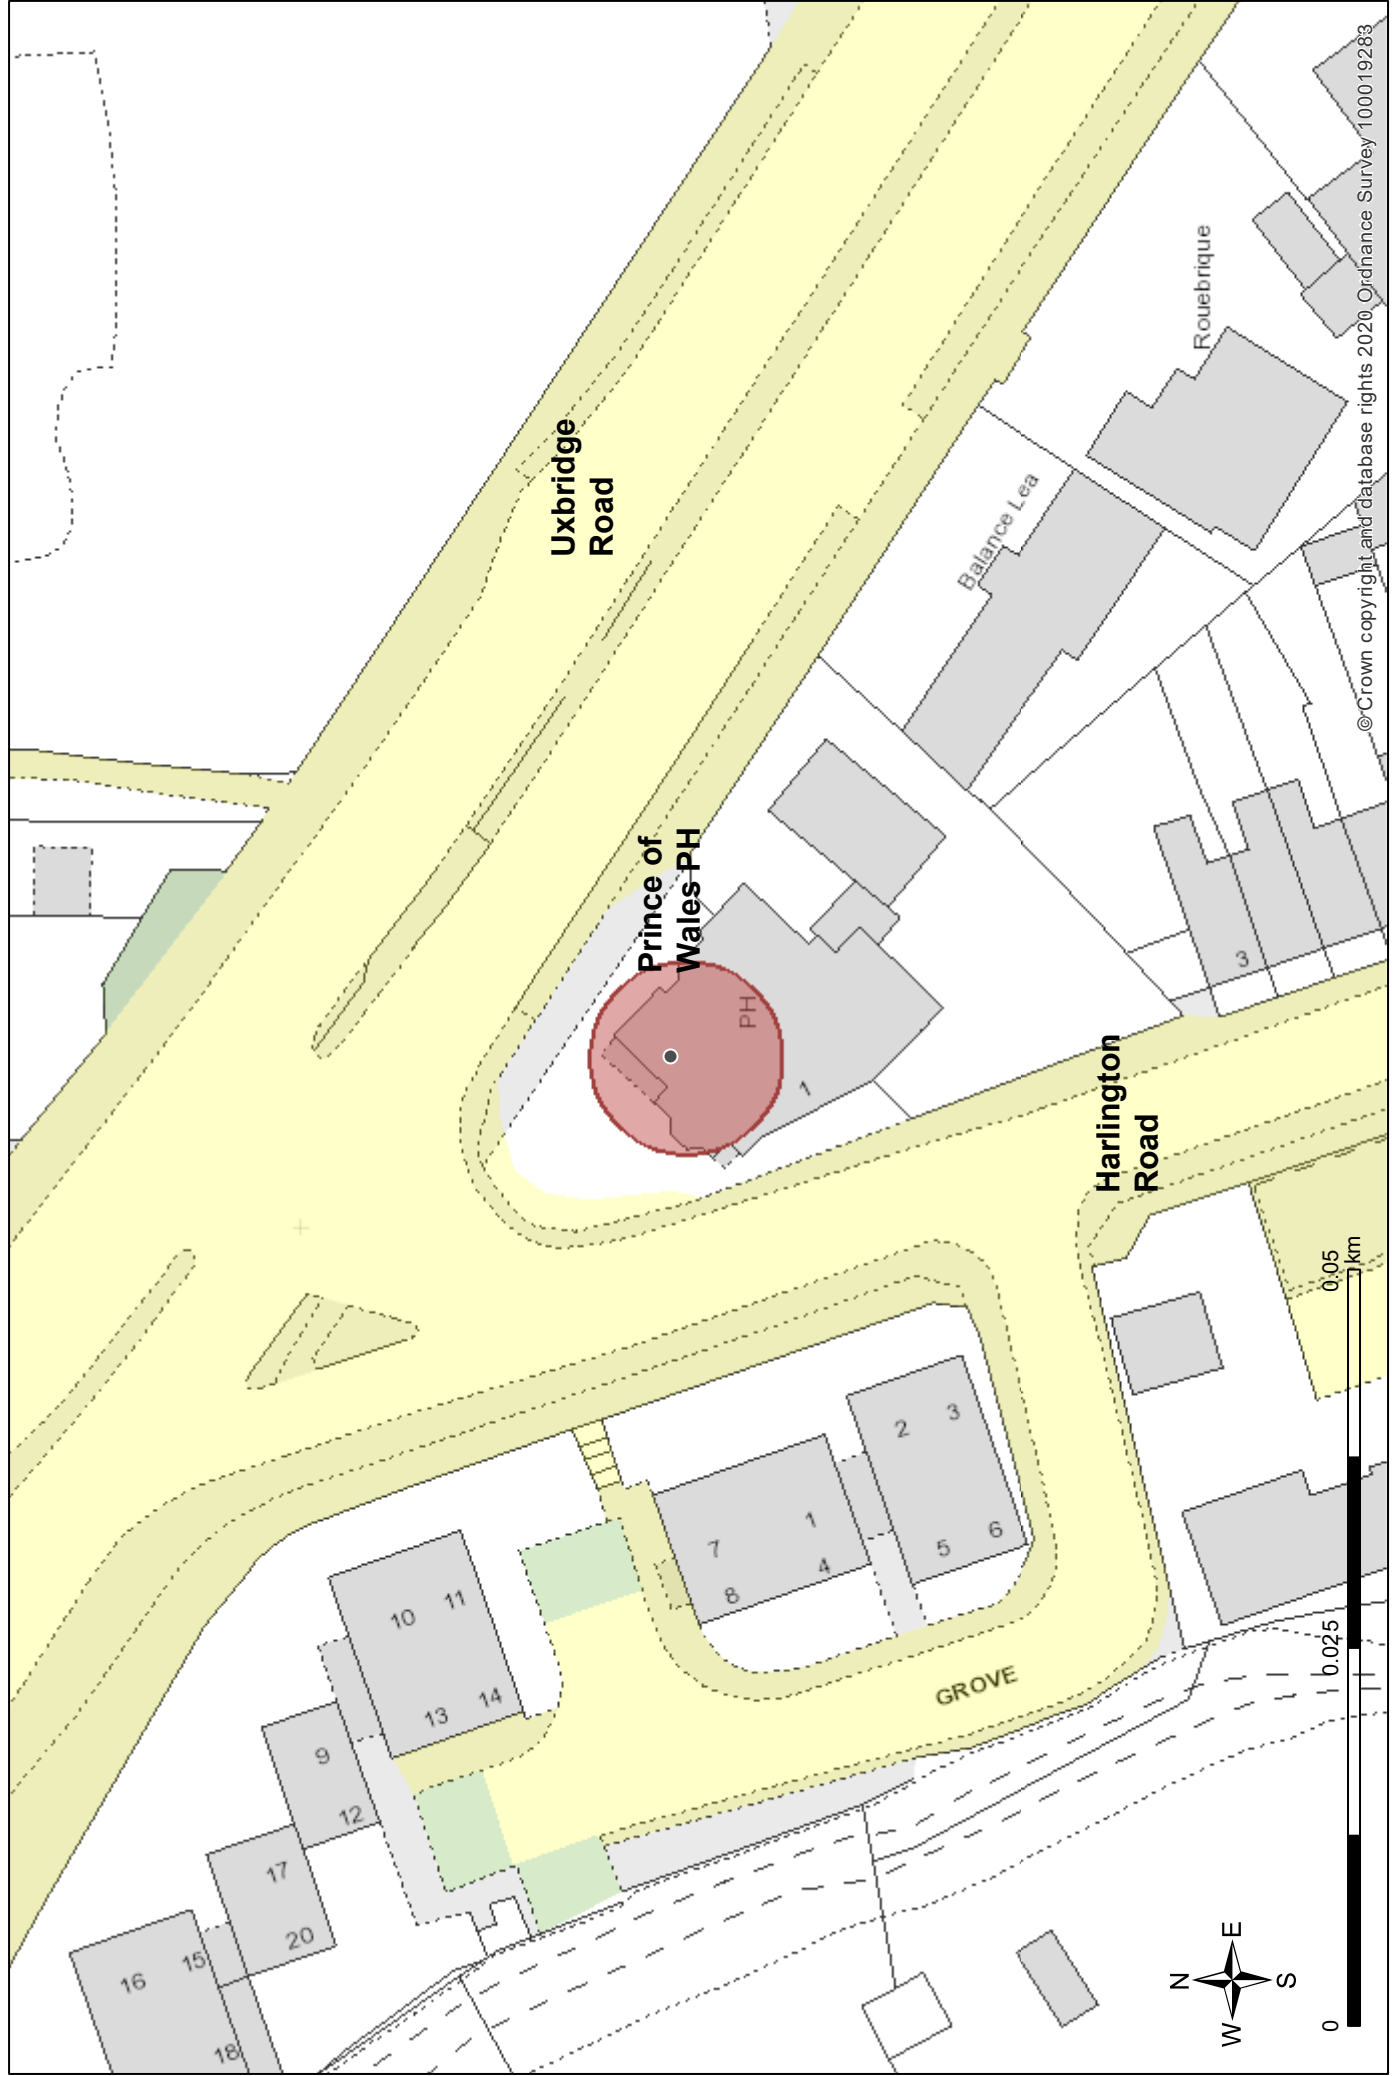

© Crown copyright and database rights 2020, Ordnance Survey 100019283

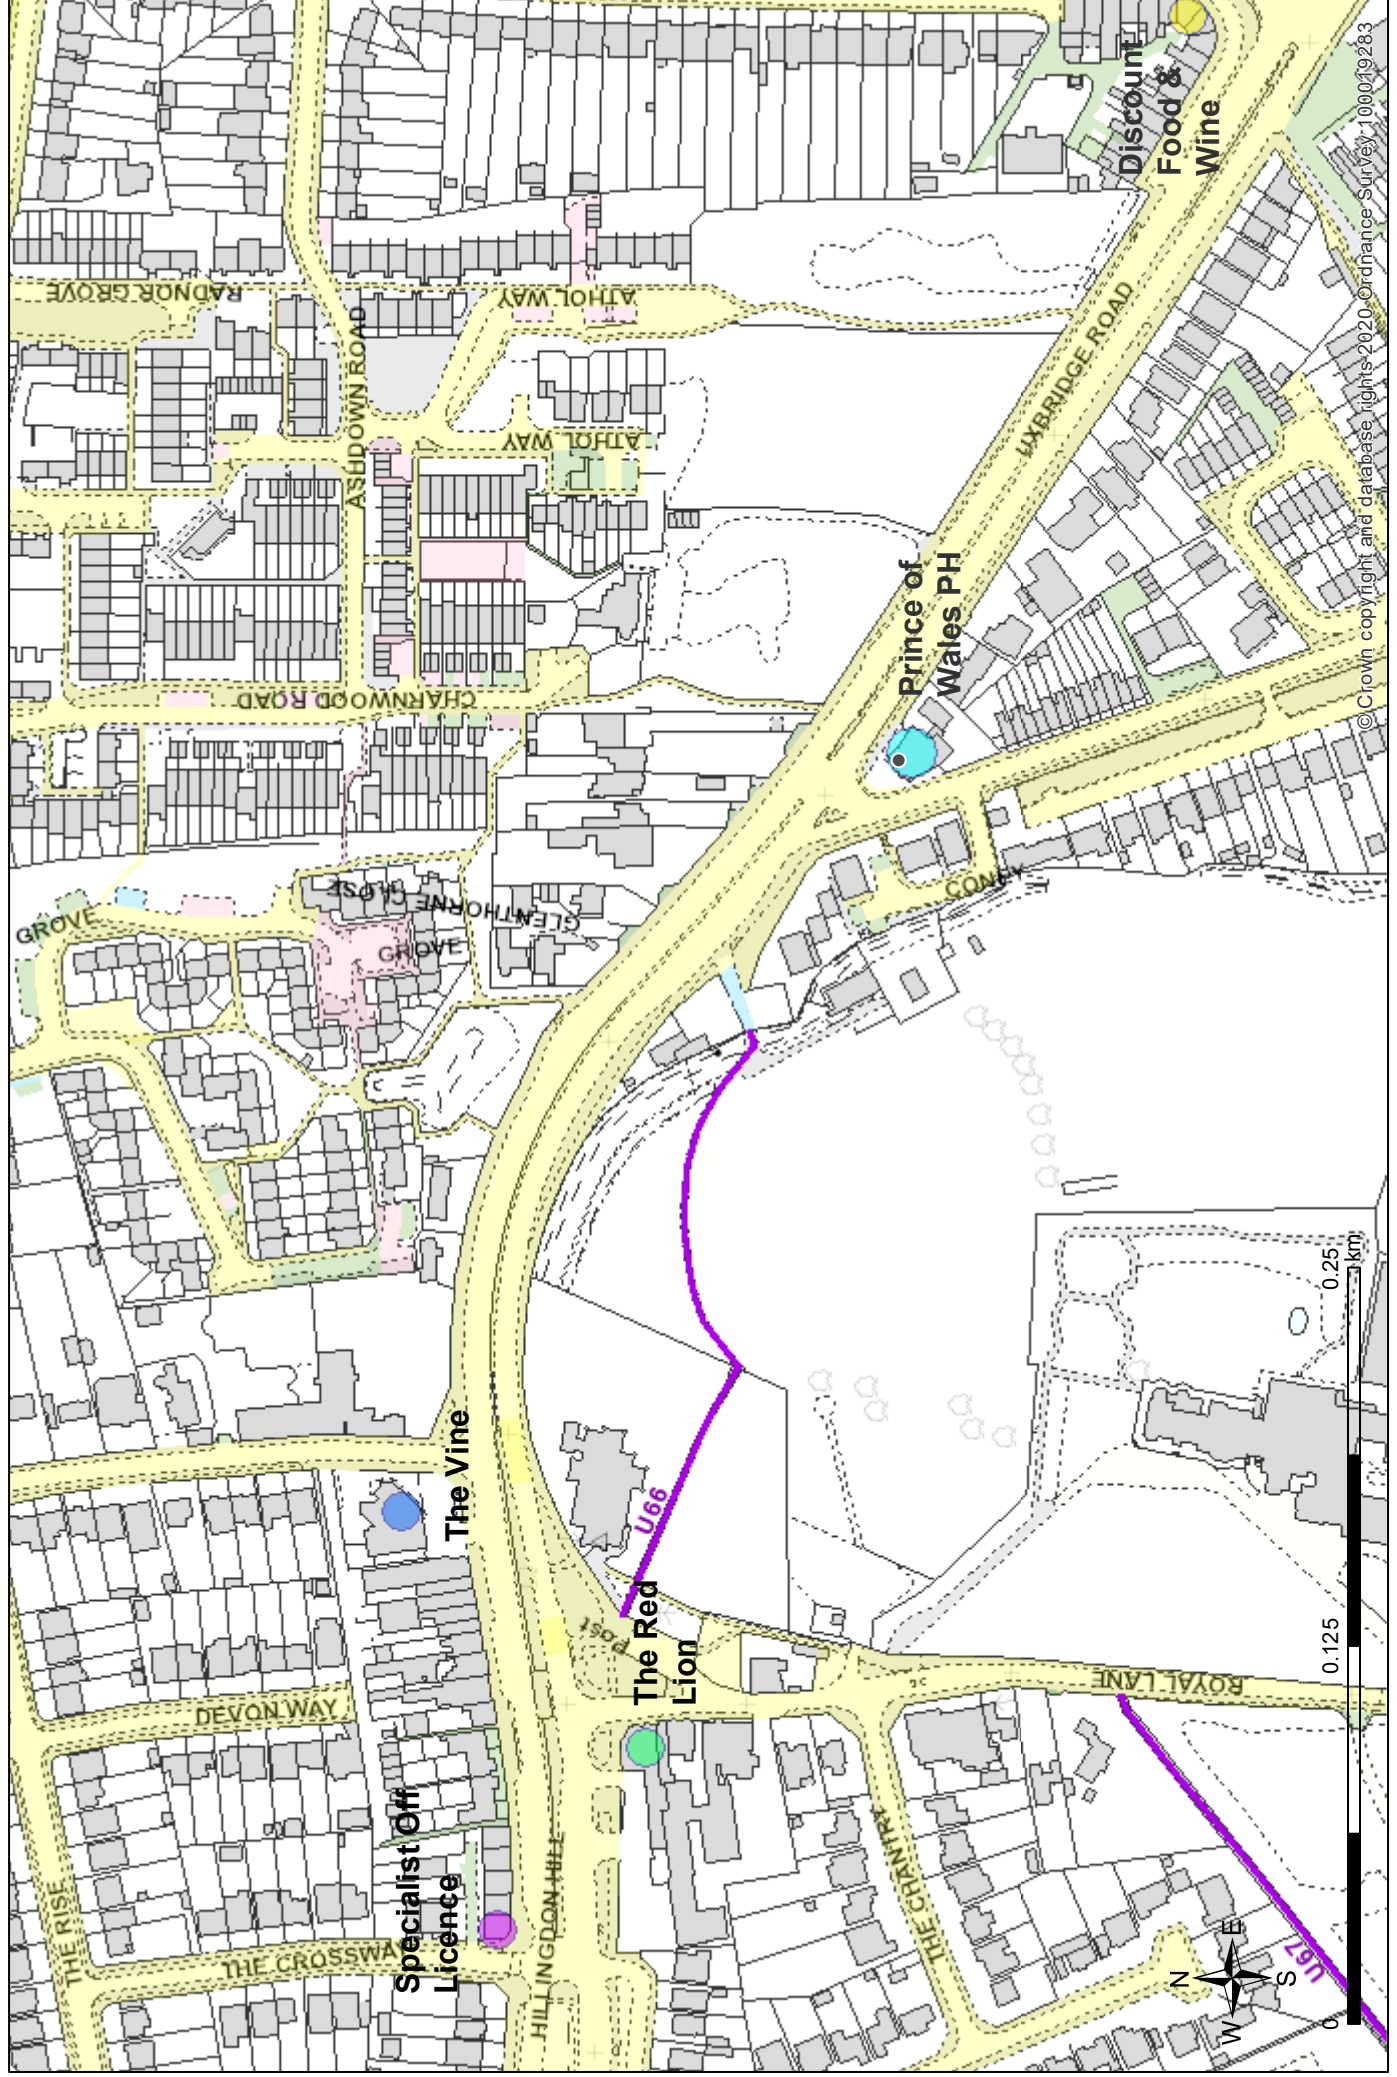

© Crown copyright and database rights 2020. Ordnance Survey 100019283