


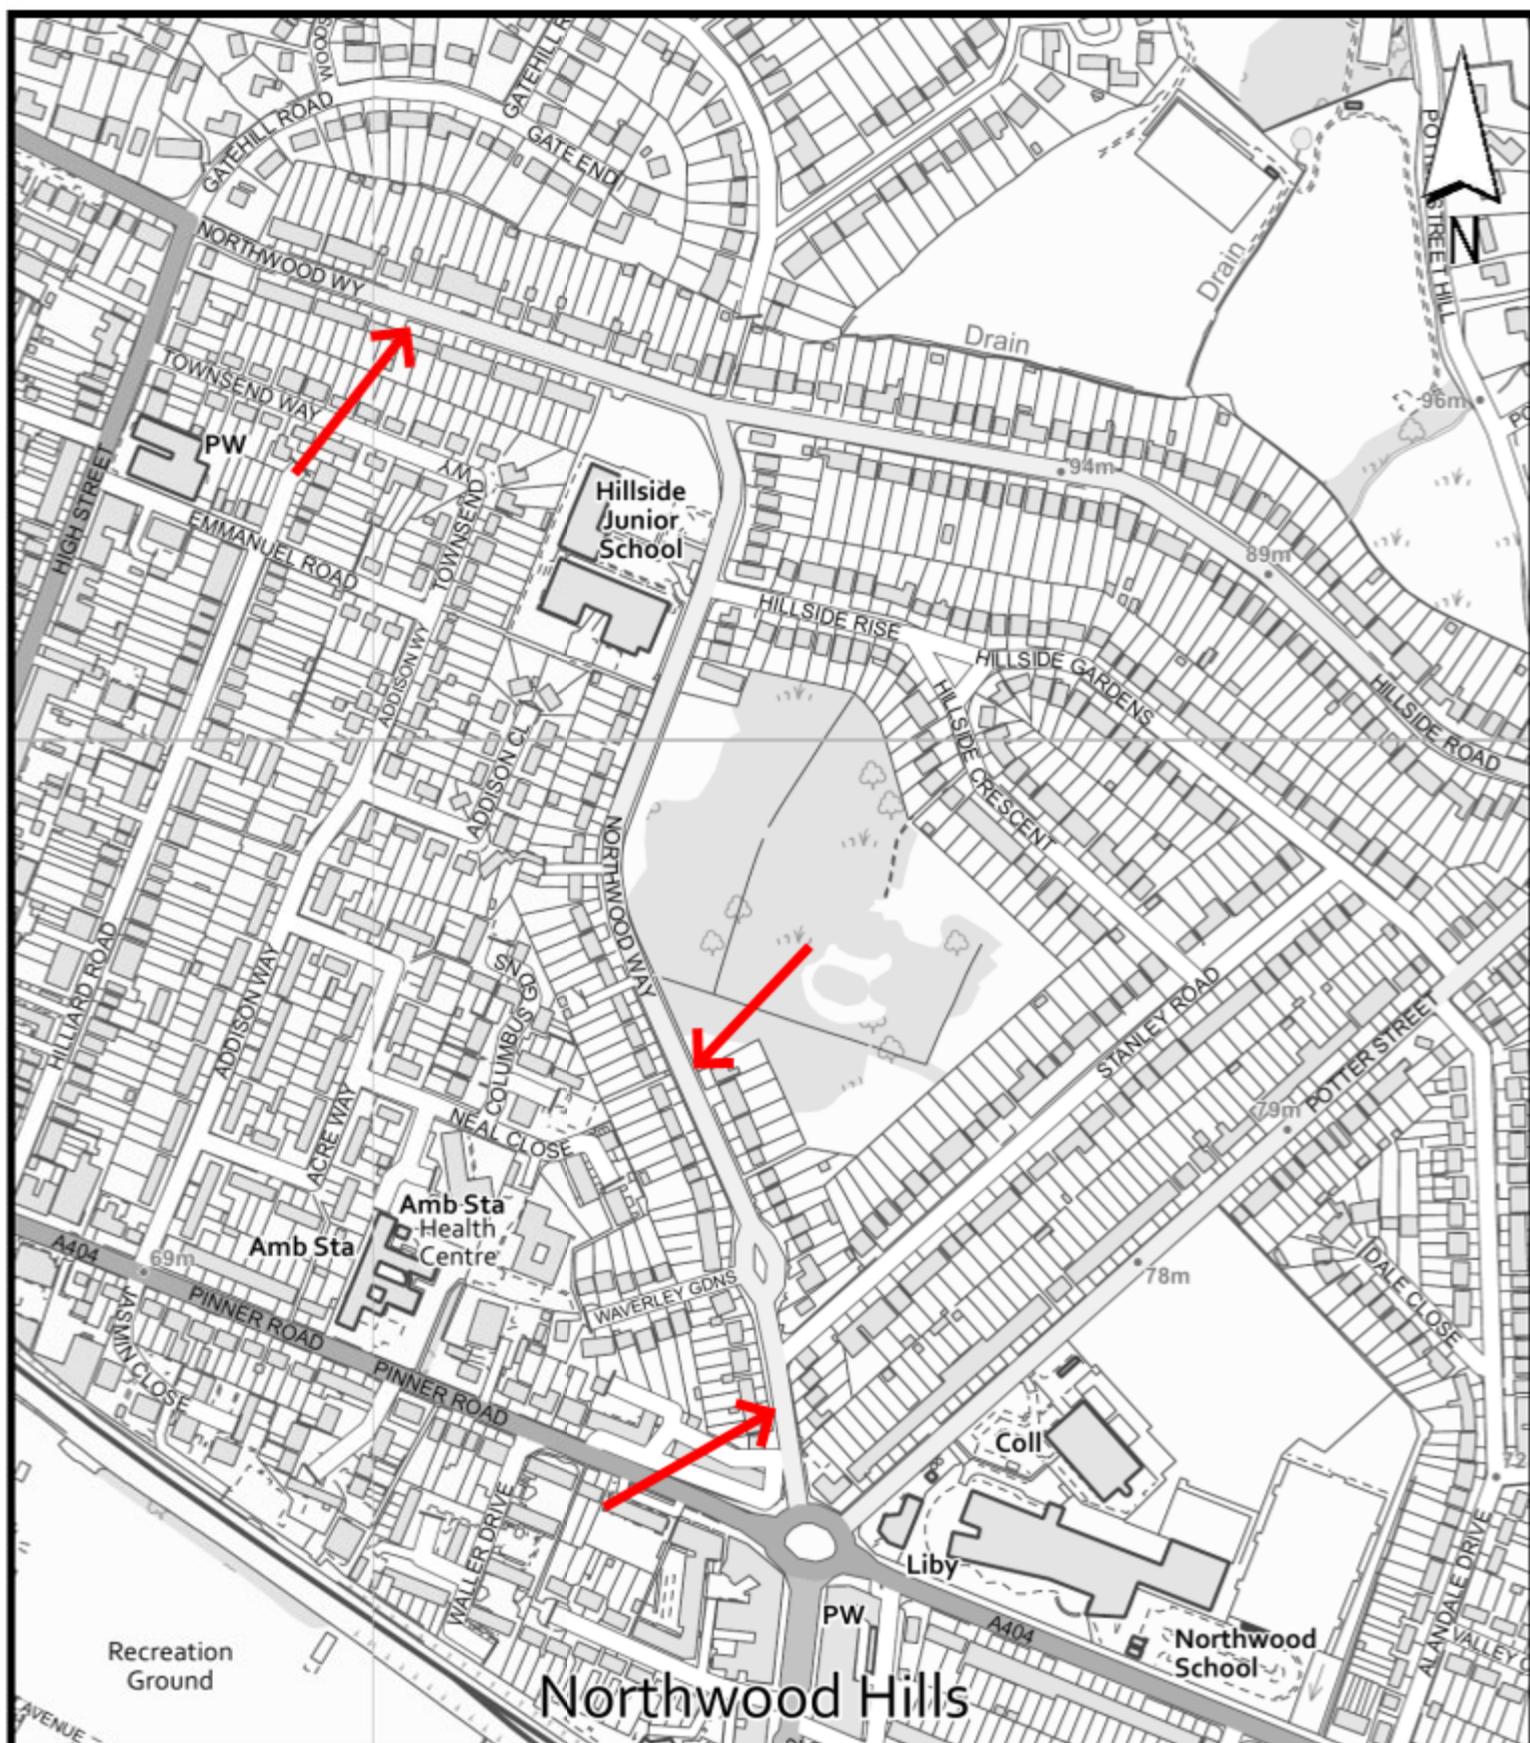

Northwood Way, Northwood - Location plan

Appendix A

February 2025

Scale 1:5,000