


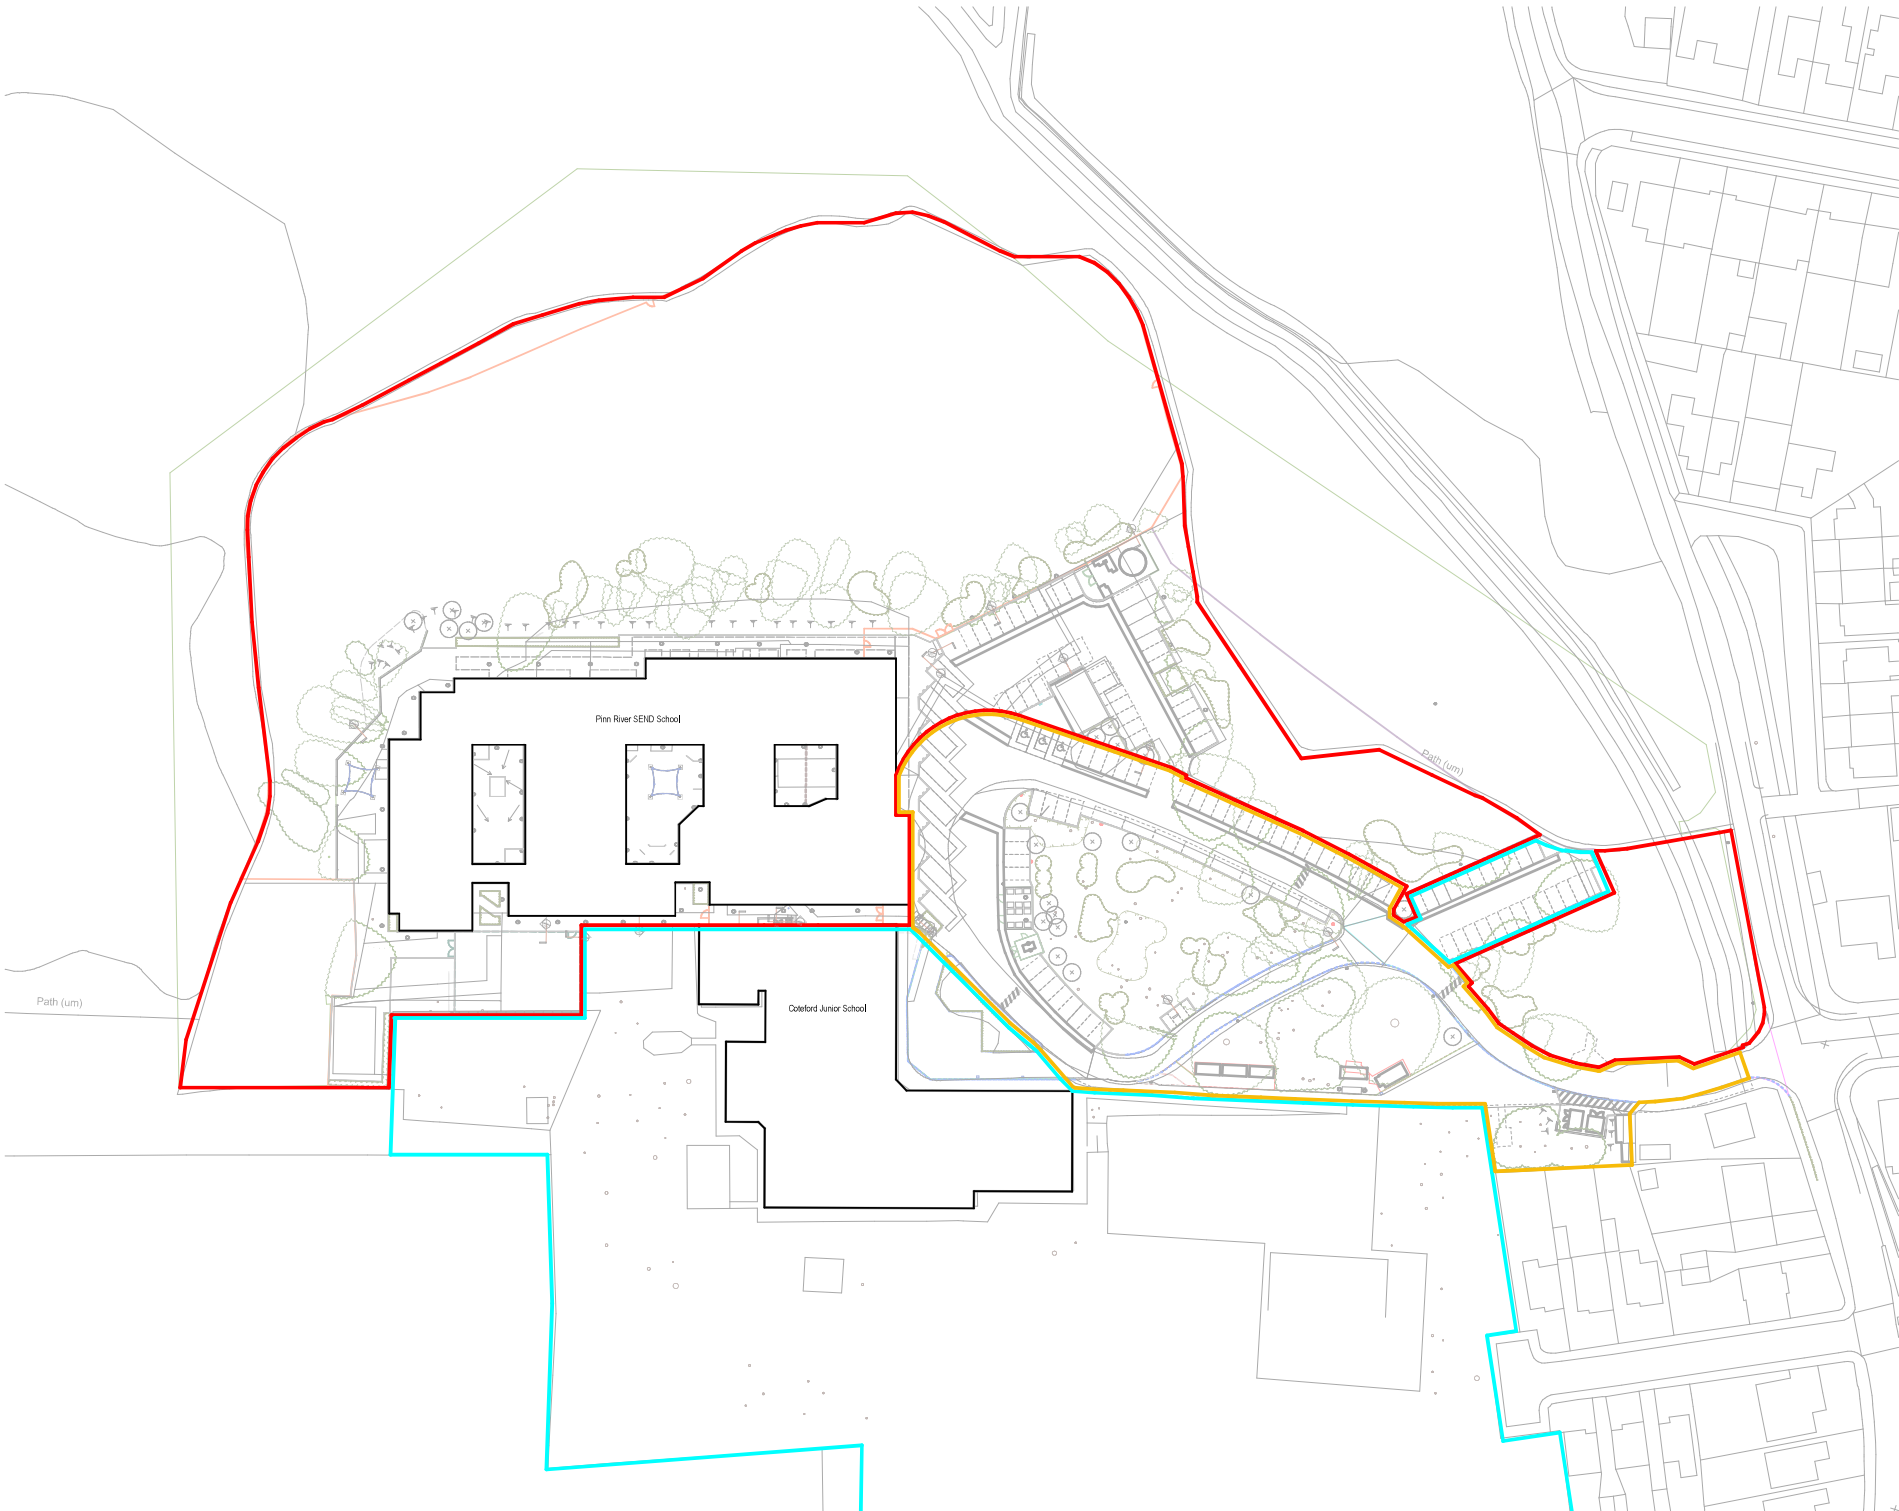

Notes:

- Pinn River SEND School
- Coleford Junior School
- London Borough of Hillingdon

Scale 1:6 500

0 5 10 25 Metres

Assessments

No.	Description	Date	Assessed by
1	Site Visit	2025-09-22	FR
2	Site Visit	2025-09-22	FR

Use figured dimensions only. All levels and dimensions to be checked on site. This drawing is to be read in conjunction with all other relevant drawings and specifications. CH/Novium Limited. All rights reserved.

NOVIUM
ARCHITECTS

Cam Exchange
Balfour Lane
Chesham
PO19 1BS

T 01243 598750
info@novium.com
www.novium.com

Project Name
Pinn River SEND School

Design Reference
Stakeholder Lease Plan

Drawn: FR
Scale: 1:500 @ A1

Checked: NM
Project Issue Date: Sep 2022

Project	Originator	Volume	Level	Type	Rate	Number
FS0728 - NOV - 02 - 00 - DR - A - 02002						

Status	Submittal Description	Orig Paper Size
S2	For Information	A1
Revision	Revision Description	Novium Job No
P02	For Information	25575