


# Appendix A

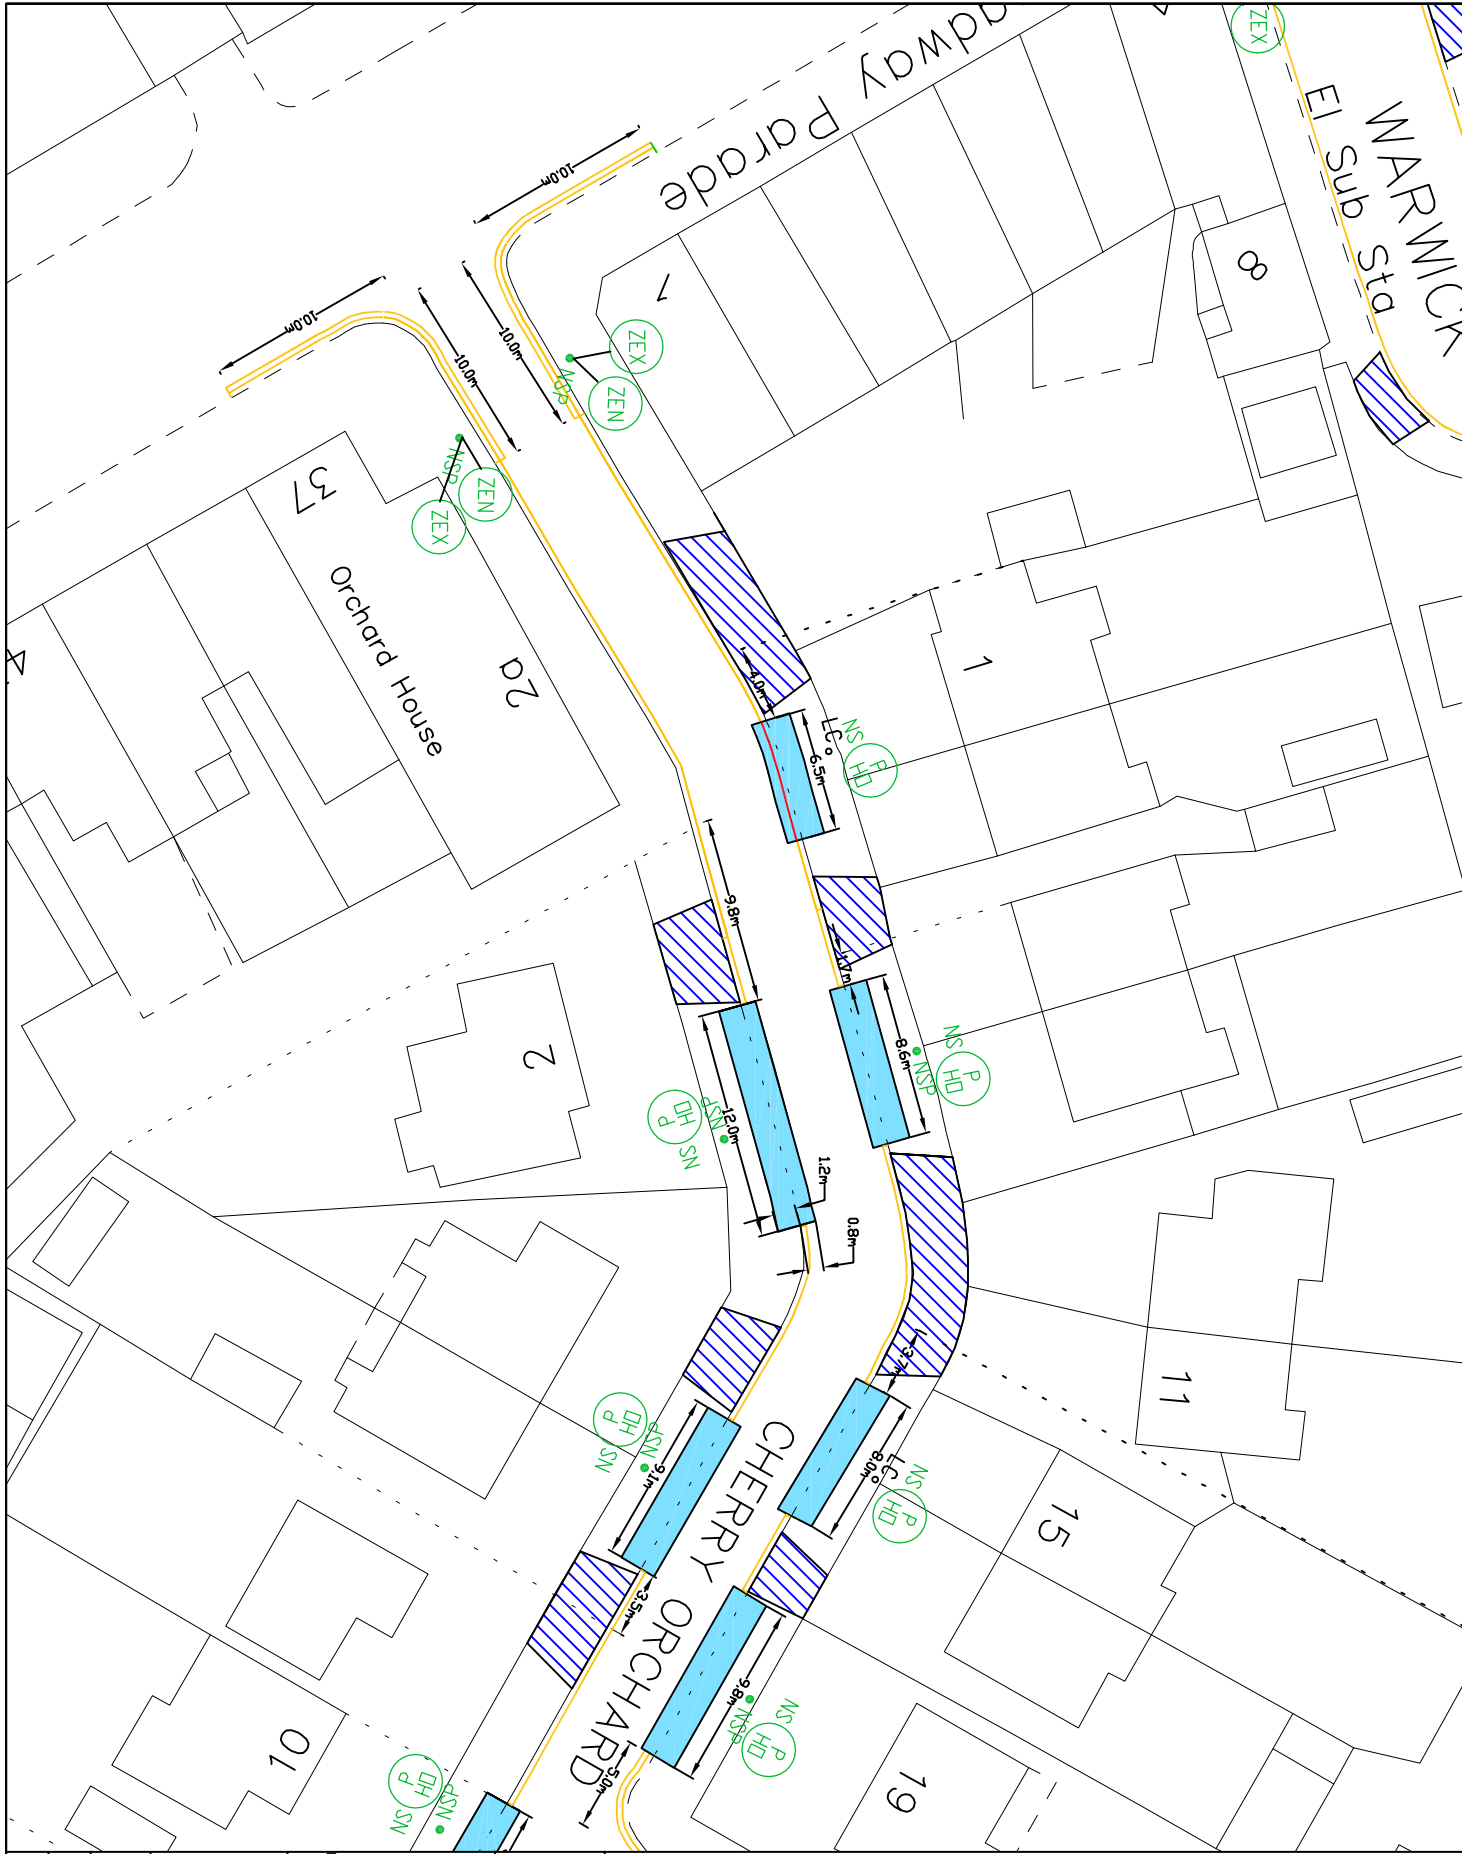

KEY	
	EXISTING YELLOW LINE
	DOUBLE YELLOW LINE & TERMINAL
	CROSSOVER
	PERMIT HOLDER ONLY SIGN BAY/PLACE
	PERMIT HOLDER ONLY SIGN



PARKING BAYS ARE 2m WIDE UNLESS NOTED

This map is based upon Ordnance Survey data and is reproduced by permission of the Controller of Her Majesty's Stationery Office. Crown copyright. All rights reserved. No part of this publication may be reproduced, stored in a retrieval system, or transmitted in any form or by any means, electronic, mechanical, photocopying, recording, or by any information storage or retrieval system, without the prior written permission of the Controller of Her Majesty's Stationery Office. London Borough of Hillingdon 100019233 ©2010



**HILLINGDON**  
LONDON

IMPROVEMENT PROJECTS  
ENVIRONMENT AND CONSUMER PROTECTION GROUP  
CIVIC CENTRE 44/45 HIGH STREET, UDDINGHAM, LBS 11W  
Tel No. 01895 277008/01895 250979

Project  
Cherry Drayton,  
West Drayton

Description  
Cherry Drayton

Scale	Drawn (Initials/Date)	Checked (Initials/Date)
NTS	DW 10/2010	DW 10/2010
Project No.	7.09	Zone
	WD1	