


Appendix A

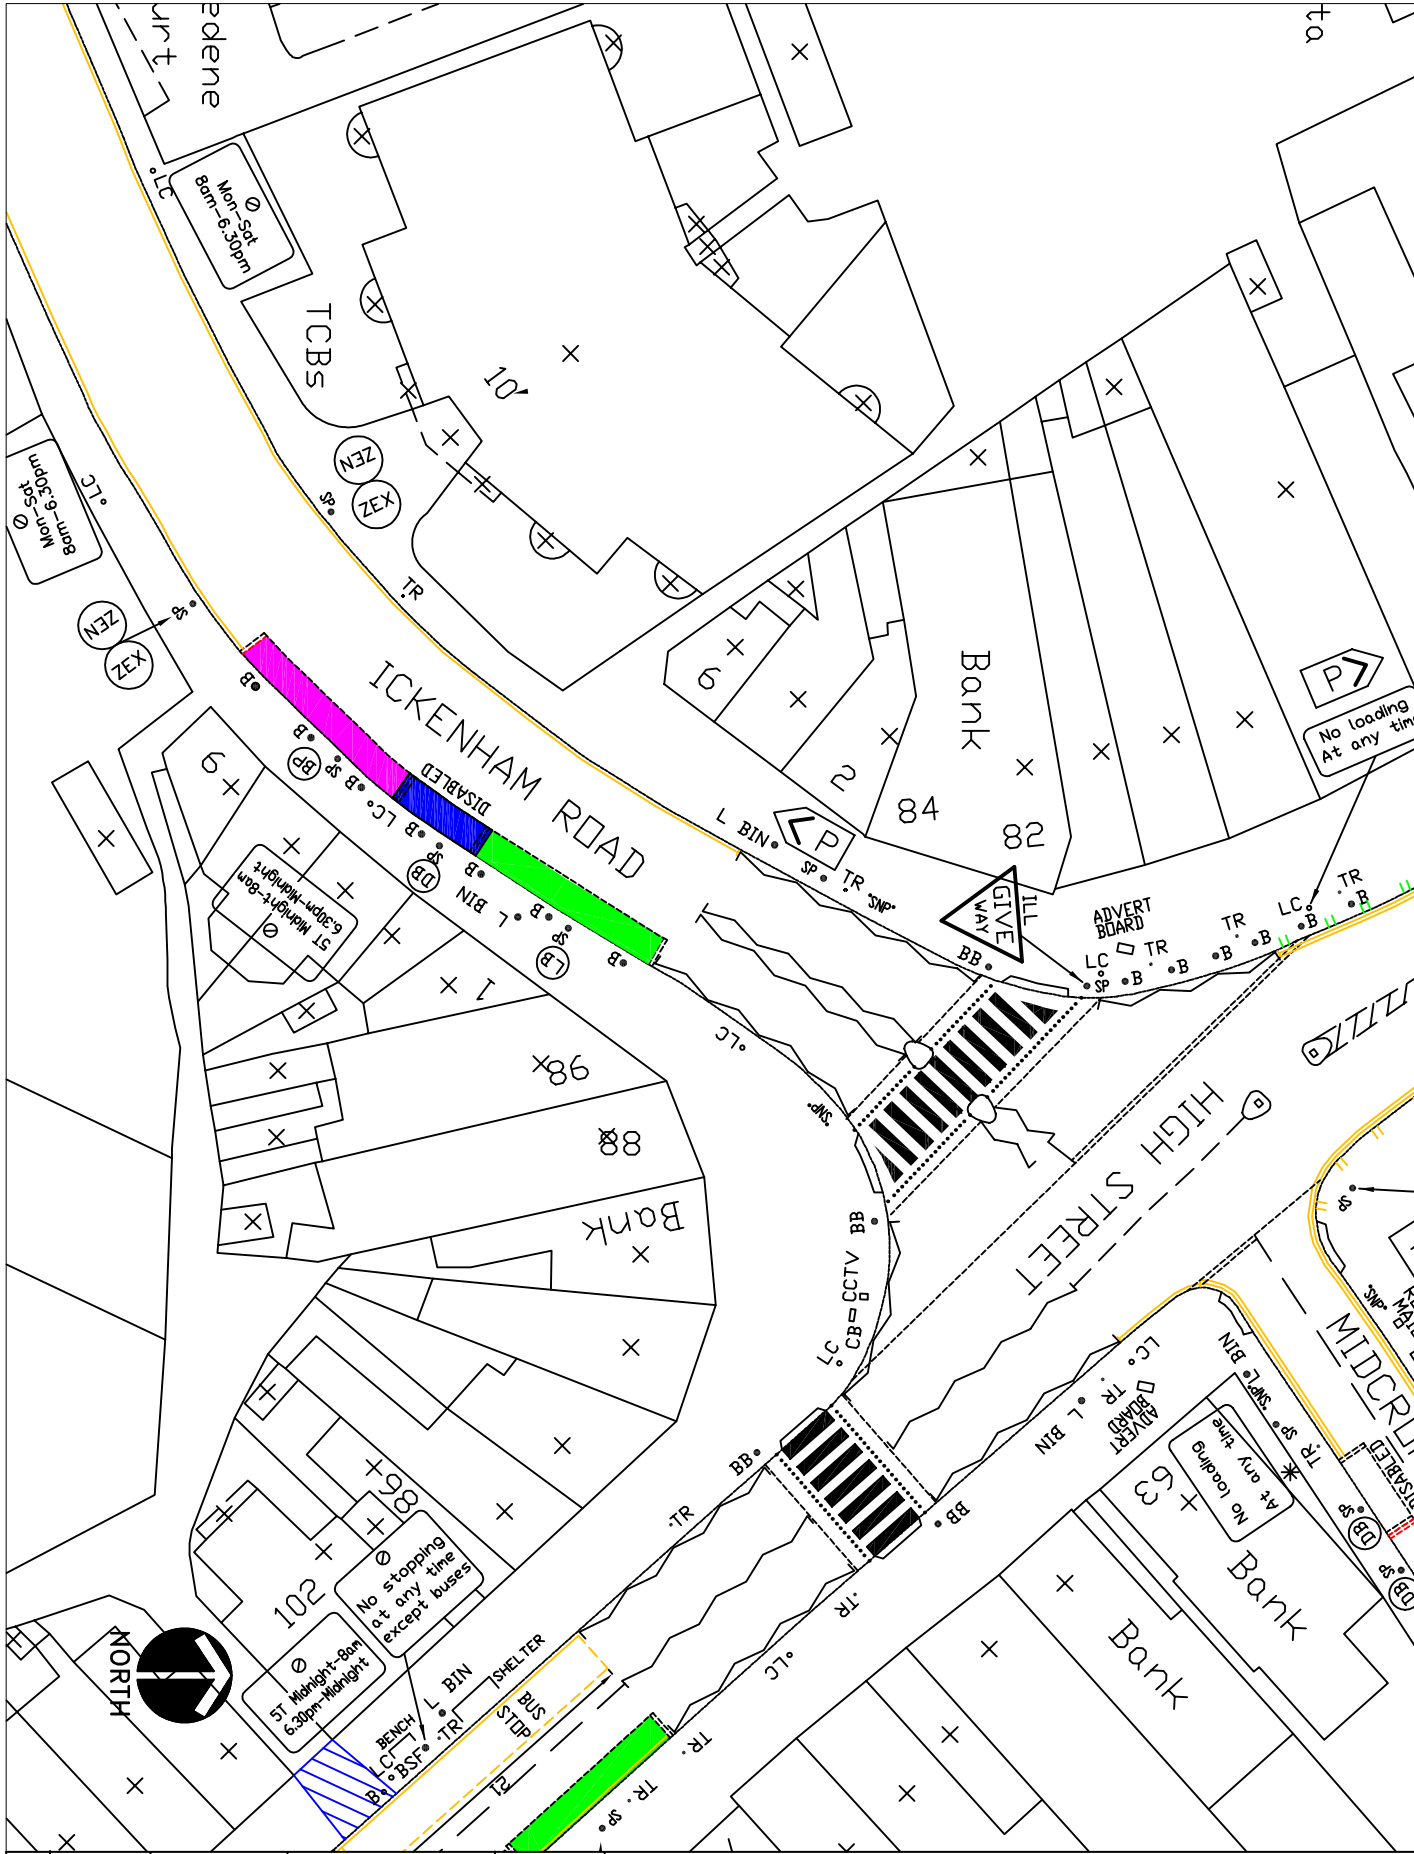

KEY

- MON-SAT 8AM-6:30PM
- CROSSOVER
- BUSINESS PERMIT HOLDER SIGN
- DISABLED PARKING BAY SIGN
- LOADING ONLY BAY SIGN
- DISABLED BAY
- BUSINESS PERMIT HOLDER ONLY BAY/PLACE
- LOADING BAY

PARKING BAYS ARE 2m WIDE UNLESS NOTED

This map is based upon Ordnance Survey data and is not intended to be used for navigation. It is provided for information only. The map is the property of Hillingdon Council and may be used for promotional or other purposes. © Hillingdon Council 2010



HILLINGDON
LONDON

IMPROVEMENT PROJECTS
PLANNING, SERVICES DIRECTORATE
CIVIC CENTRE 4th Floor, 27/29C/31 Ruislip Avenue, Uxbridge, Middlesex, Ux8 3NH
Tel: 01895 272000/01895 250078

**Ickenham Road,
Ruislip**

Current Layout

NTS