

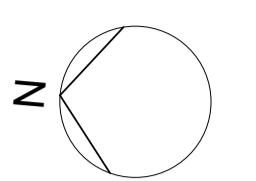


DO NOT SCALE. USE FIGURED DIMENSIONS ONLY. ALL DIMENSIONS TO BE CHECKED ON SITE.

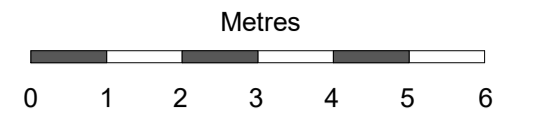

- Drawing Legend:**
- Entrance
 - Entrance back to Public Highway
 - School Site Boundary
 - Boundary of Building
 - Boundary of Premises
 - Fire Extinguisher
 - Call Point
 - Sounder
 - Smoke Detector
 - Heat Detector
 - Exit Sign
 - Maintained Emergency Light

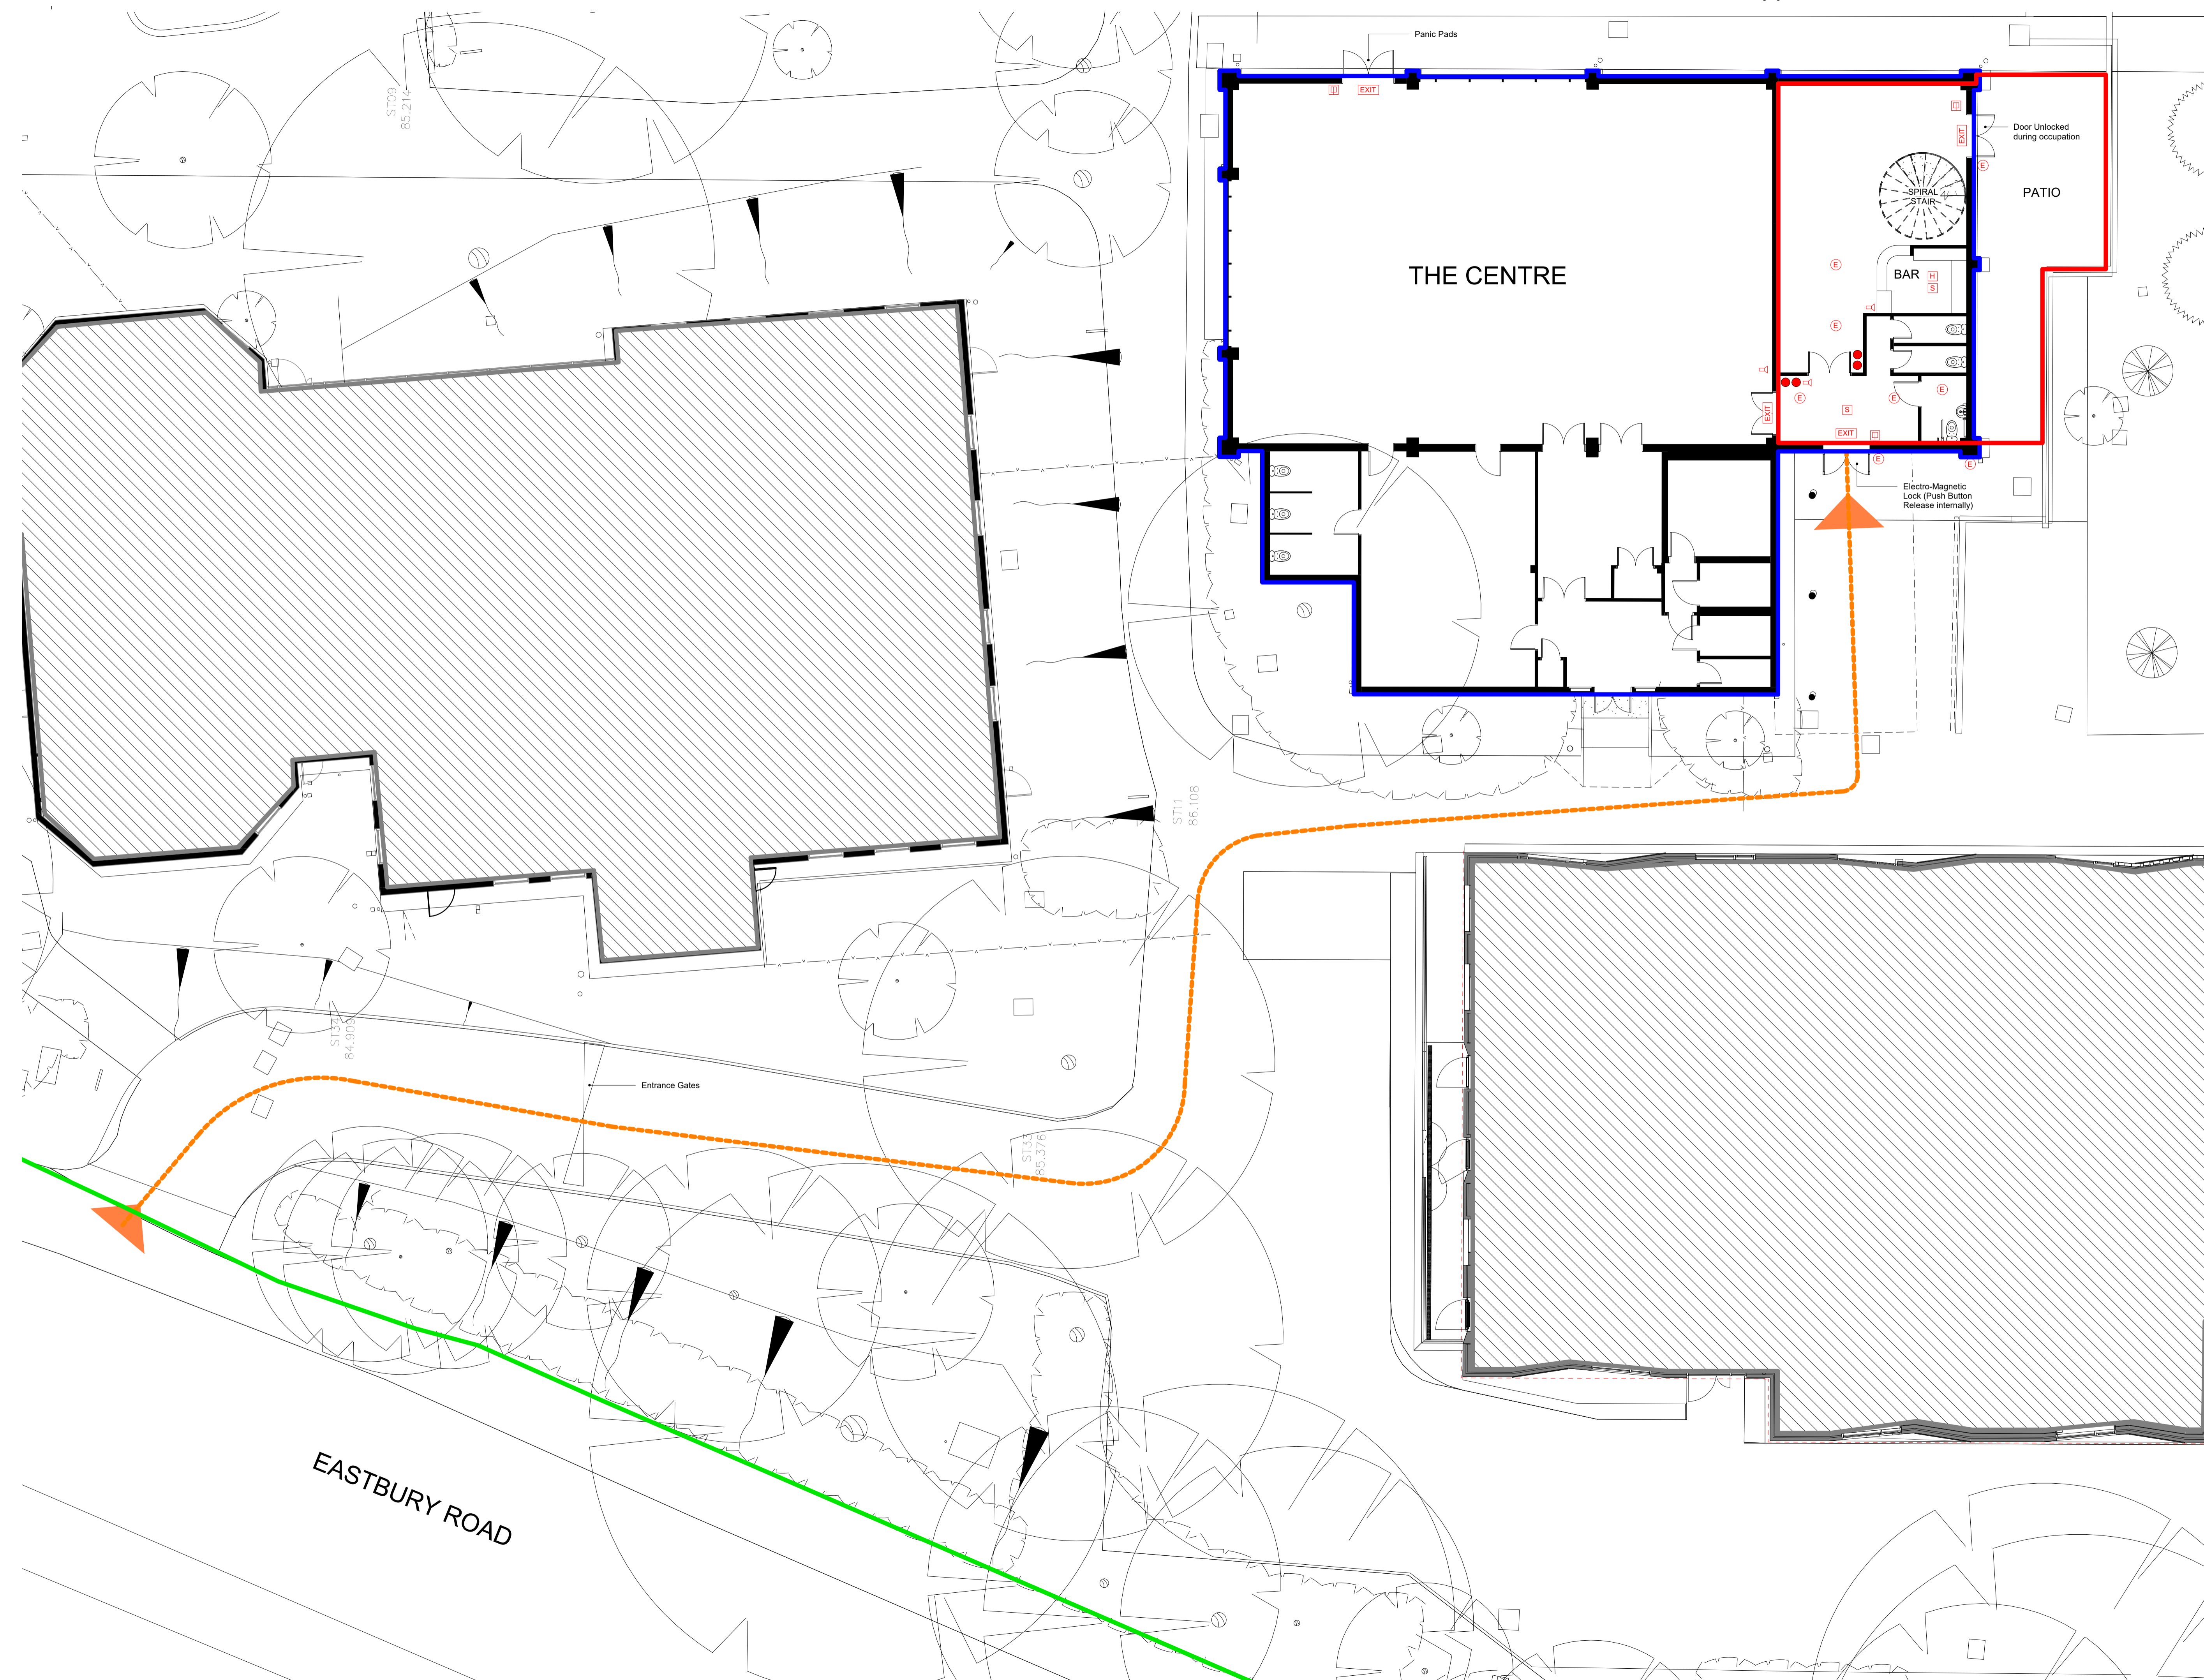




REV	DESCRIPTION	DATE
T1	First Issue	26.05.21

IID ARCHITECTS
 Richmond Place
 15 Petersham Road
 Richmond, TW10 6TP
 info@iid.co.uk
 020 3274 1000
 www.iid.co.uk

CLIENT	St. Helen's School
PROJECT	License Application
DRAWING TITLE	Ground Floor Licensing Application
SCALE:	1:100 @A1

DRAWING NUMBER	REV
1517-IID-00-XX-DR-A-1200	T1

DO NOT SCALE. USE FIGURED DIMENSIONS ONLY.
ALL DIMENSIONS TO BE CHECKED ON SITE.

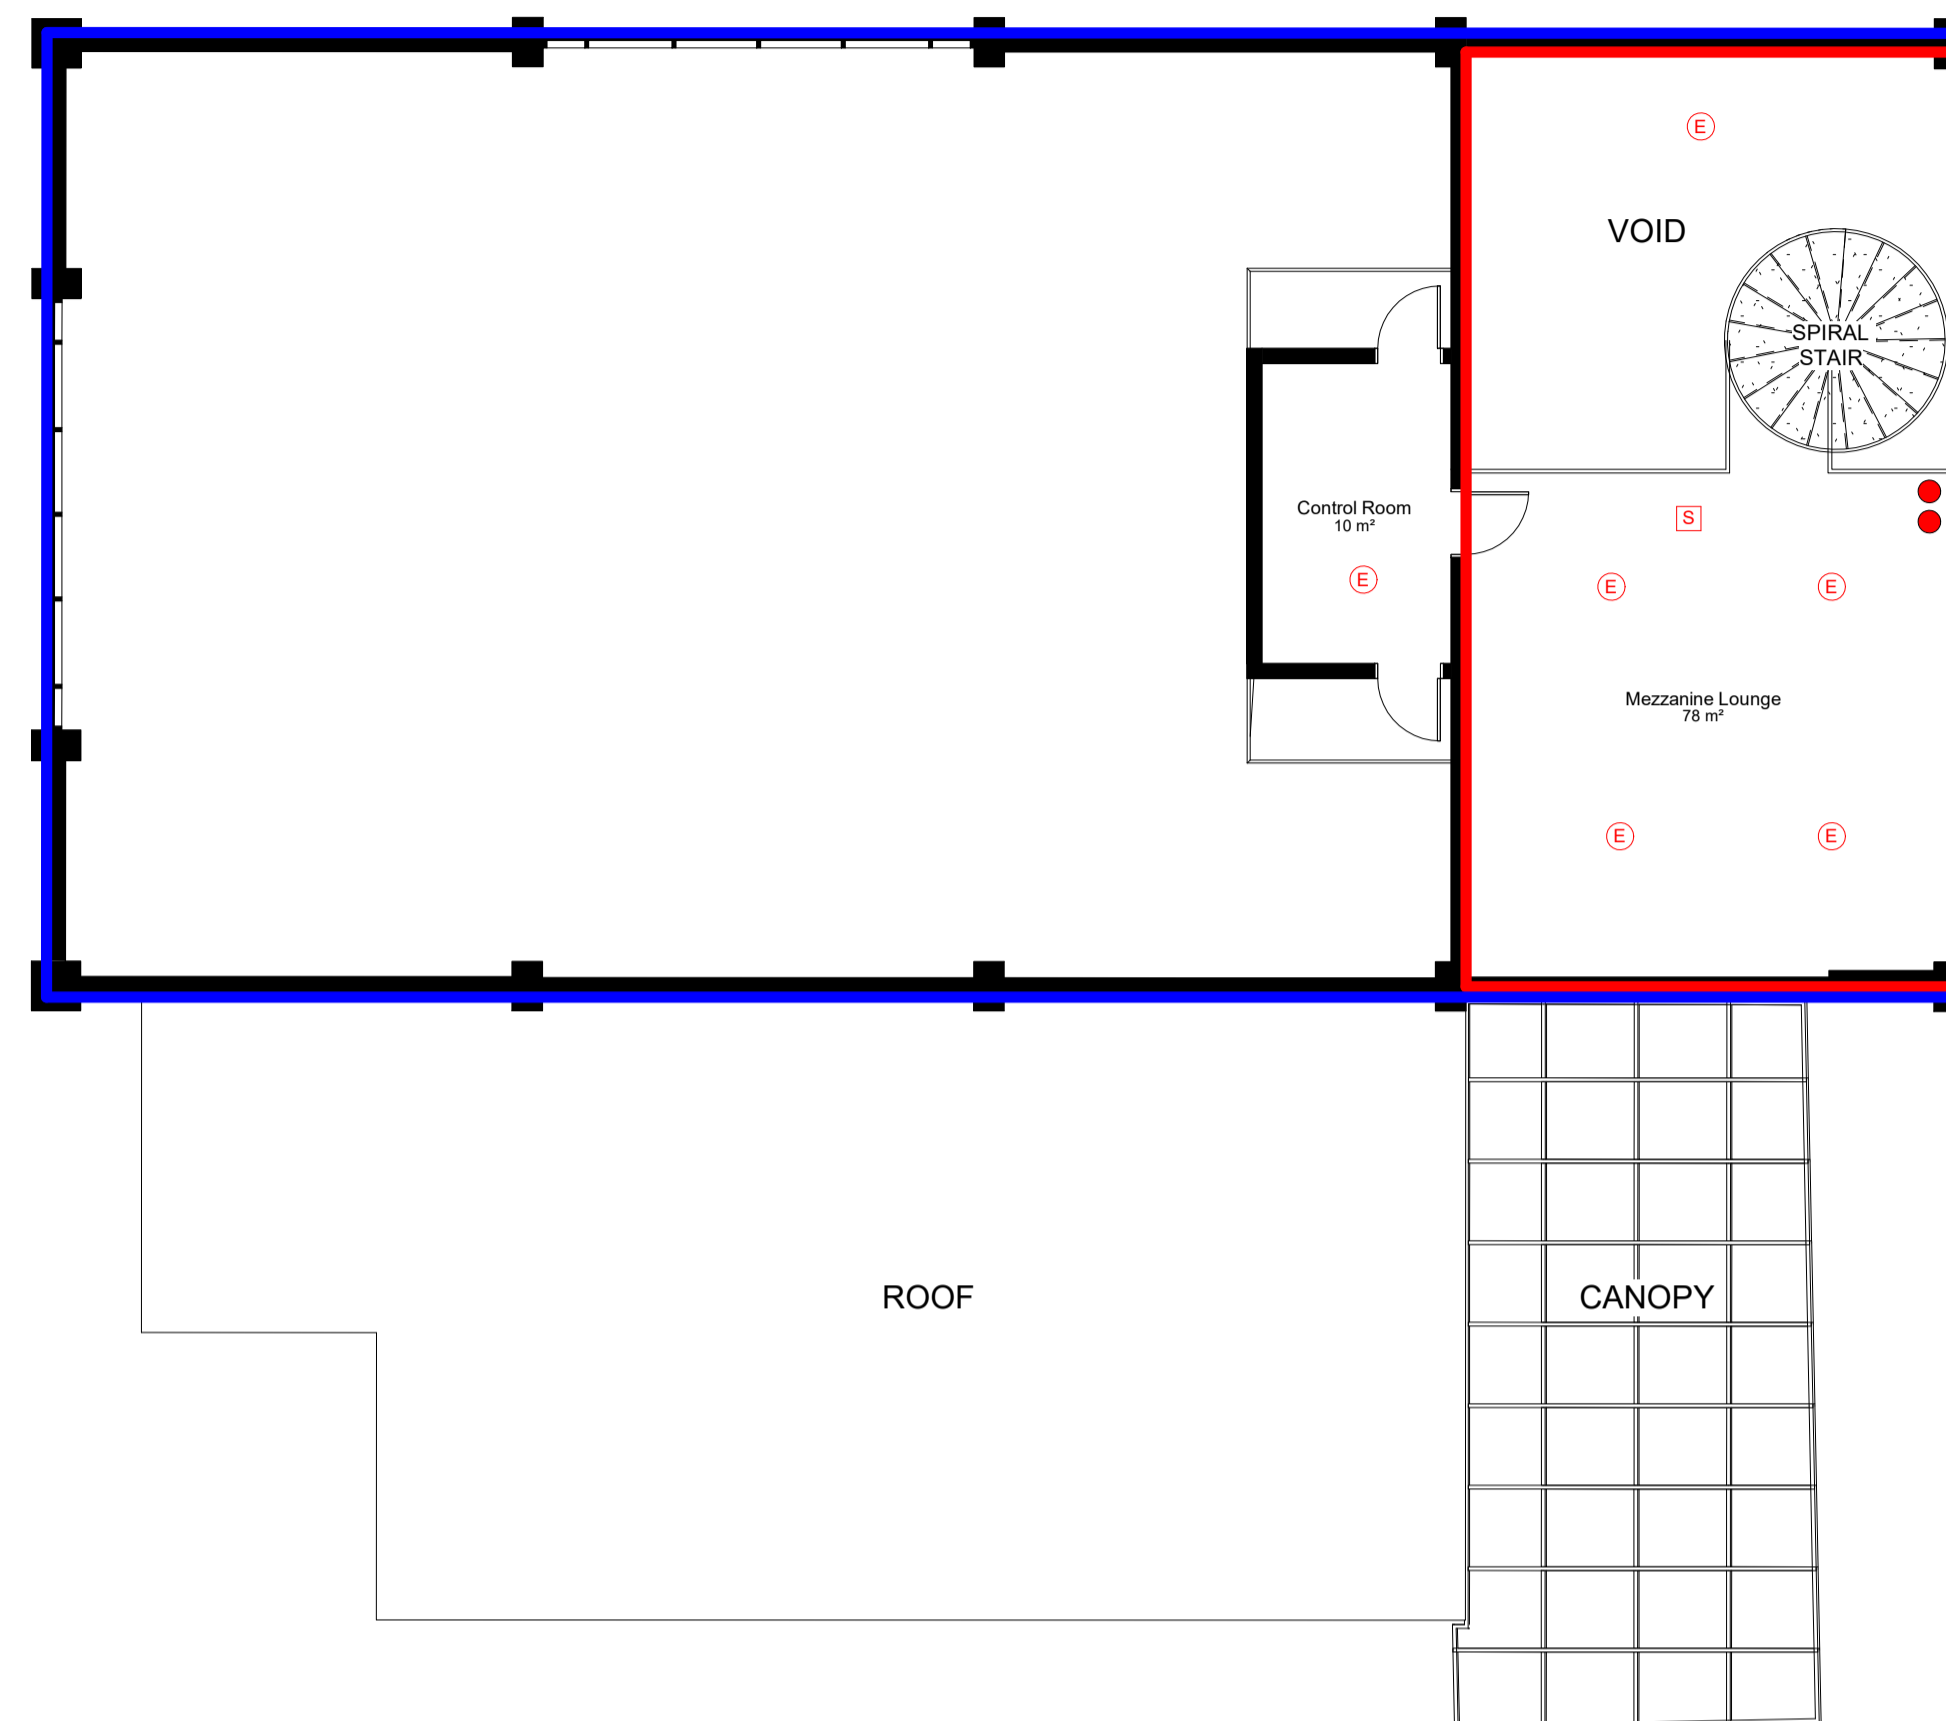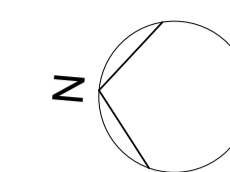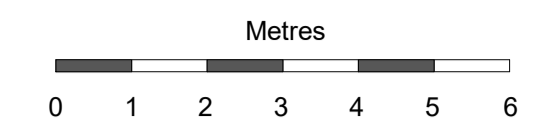

Drawing Legend:

- Entrance
- Entrance back to Public Highway
- School Site Boundary
- Boundary of Building
- Boundary of Premises
- Fire Extinguisher
- Call Point
- Sounder
- Smoke Detector
- Heat Detector
- Exit Sign
- Maintained Emergency Light

REV	DESCRIPTION	DATE
T1	First Issue	26.05.21



Richmond Place
15 Petersham Road
Richmond, TW10 6TP

info@iid.co.uk
020 3274 1000
www.iid.co.uk

CLIENT	St. Helen's School
PROJECT	License Application
DRAWING TITLE	First Floor License Application
SCALE:	1 : 100 @A1

DRAWING NUMBER	REV
1517-IID-00-XX-DR-A-1201	T1