



KEY  
CPO Redline Boundary

© Crown copyright and database rights 2021 Ordnance Survey 100030649. You are permitted to use this data solely to enable you to view the information on this site. You are not permitted to copy, sub-license, distribute or sell any of this data to third parties in any form.  
© Crown copyright material is reproduced with the permission of Land Registry under delegated authority from the Controller of HMSO.  
This material was last updated in 2021 and may not be copied, distributed, sold or published without the formal permission of Land Registry. Any other use of this material is prohibited and may be a criminal offence under the Land Registry Act 2002.  
Map data is derived from information licensed under the Open Government Licence v3.0.  
Bentley, HERE, Garmin, (c) OpenStreetMap contributors, and the GIS User community




Project HAYES REGENERATION

Drawing Title

LONDON BOROUGH OF HILLINGDON (HAYES TOWN CENTRE) COMPULSORY PURCHASE ORDER 2021

Issue	DRAFT	Revision	001
Scale	1:1,250 @ A3	British Reference System	British National Grid
Date	28/10/2021	Drawn By	J.SAMAOUI
Checked By	M.GROWTHER	Approved By	M.GROWTHER
Drawn By	J.SAMAOUI	Checked By	M.GROWTHER
Approved By	M.GROWTHER	Checked By	M.GROWTHER
Drawing reference	063-ARD-HR-HAYES TOWN CENTRE		

This document is the property of Hillingdon Council and is not to be used for any other purpose than for the intended purpose and project for which it was prepared and provided.

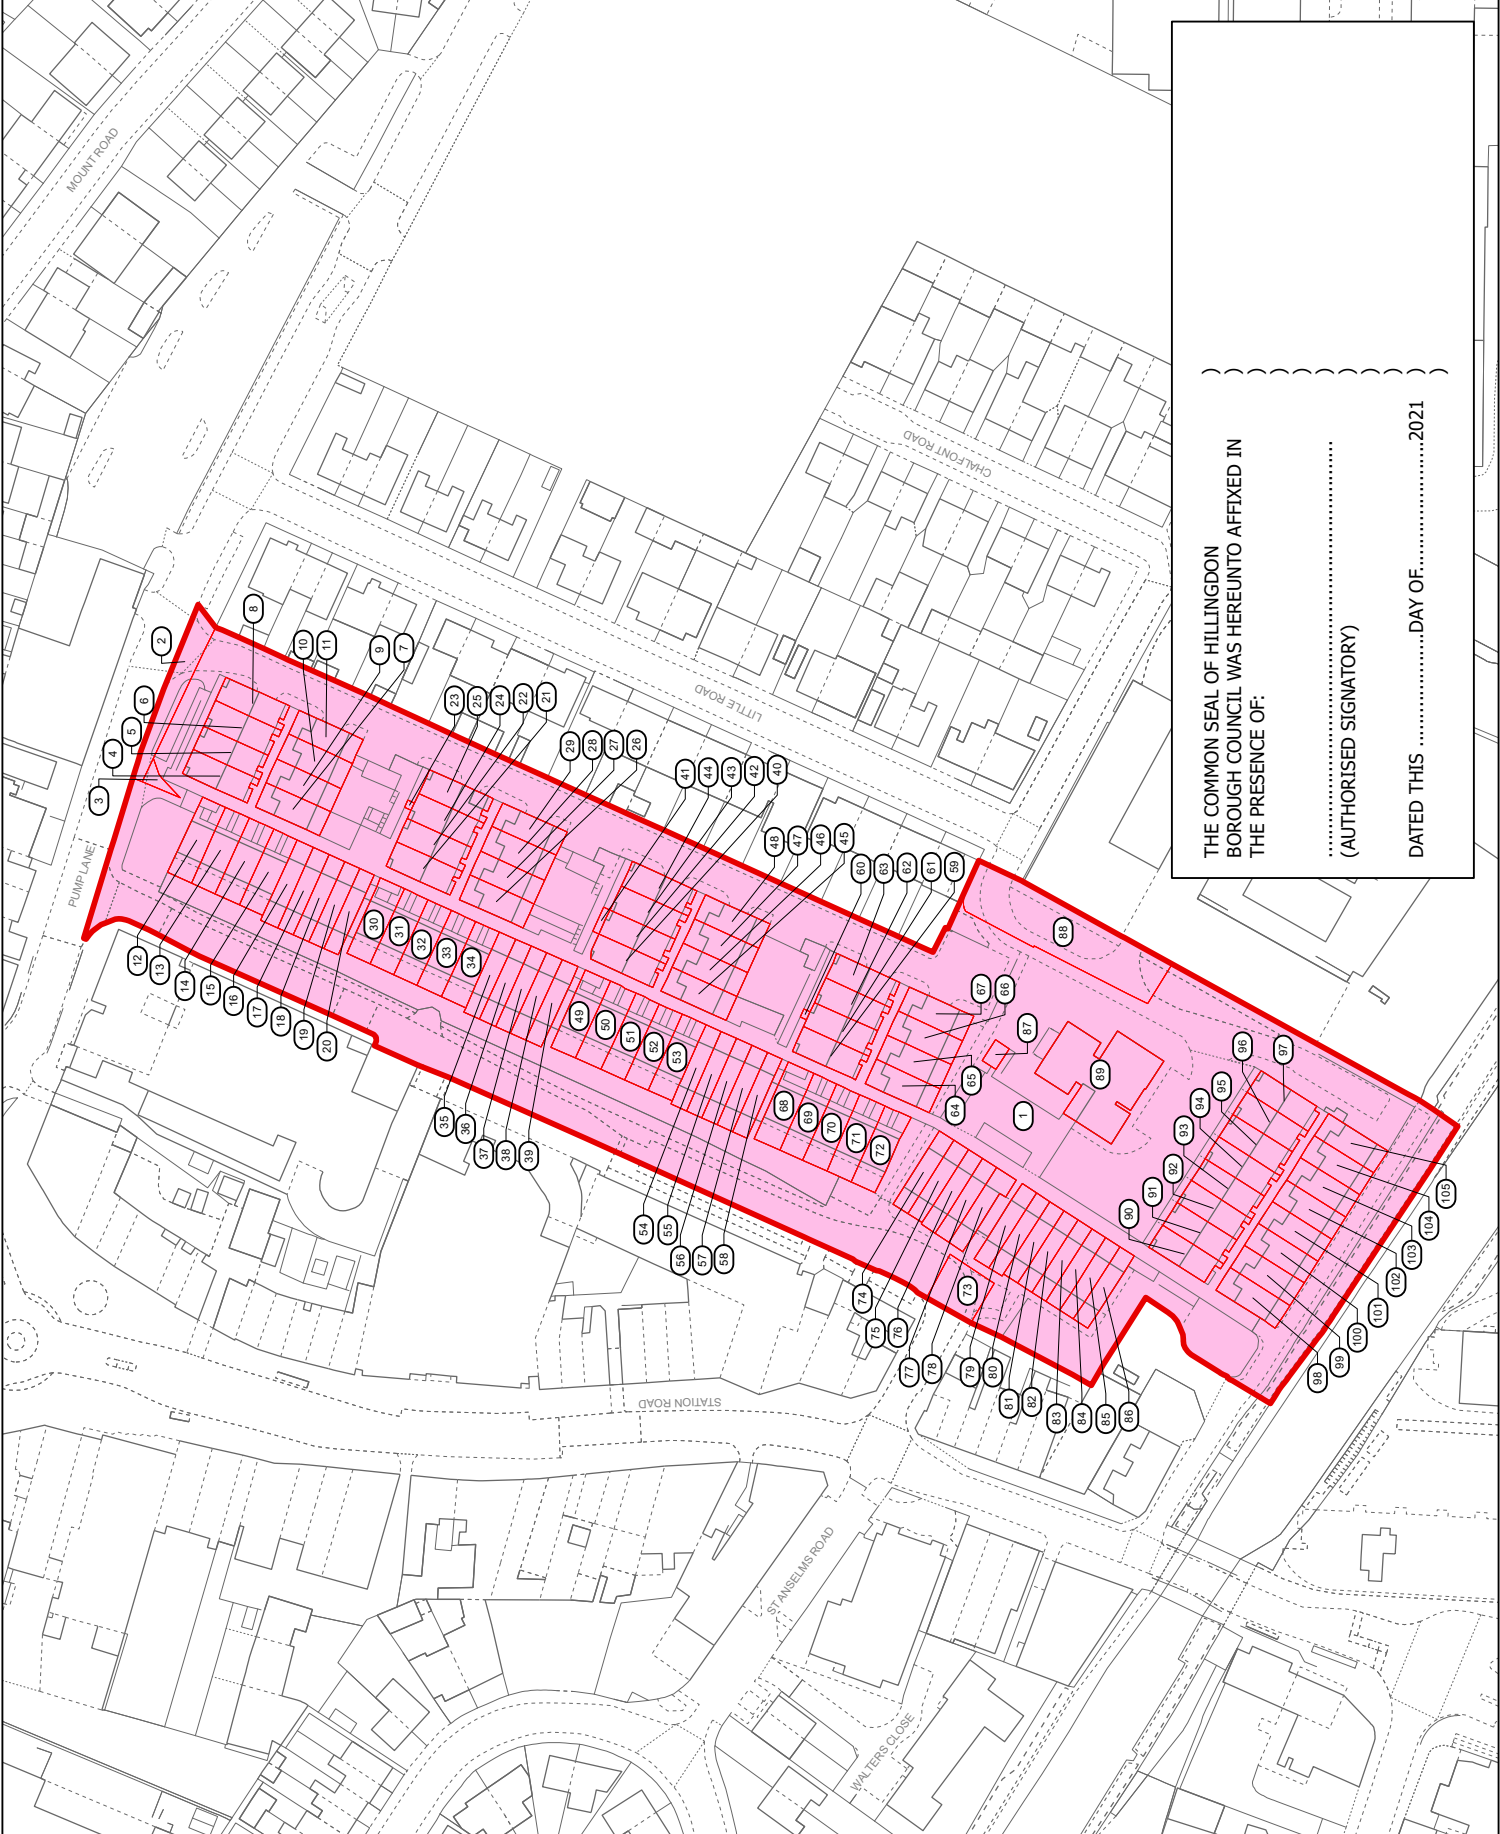

THE COMMON SEAL OF HILLINGDON  
BOROUGH COUNCIL WAS HEREUNTO AFFIXED IN  
THE PRESENCE OF:

.....  
(AUTHORISED SIGNATORY)

DATED THIS ..... DAY OF ..... 2021